


BOROUGH OF BUTLER

MORRIS COUNTY, NEW JERSEY

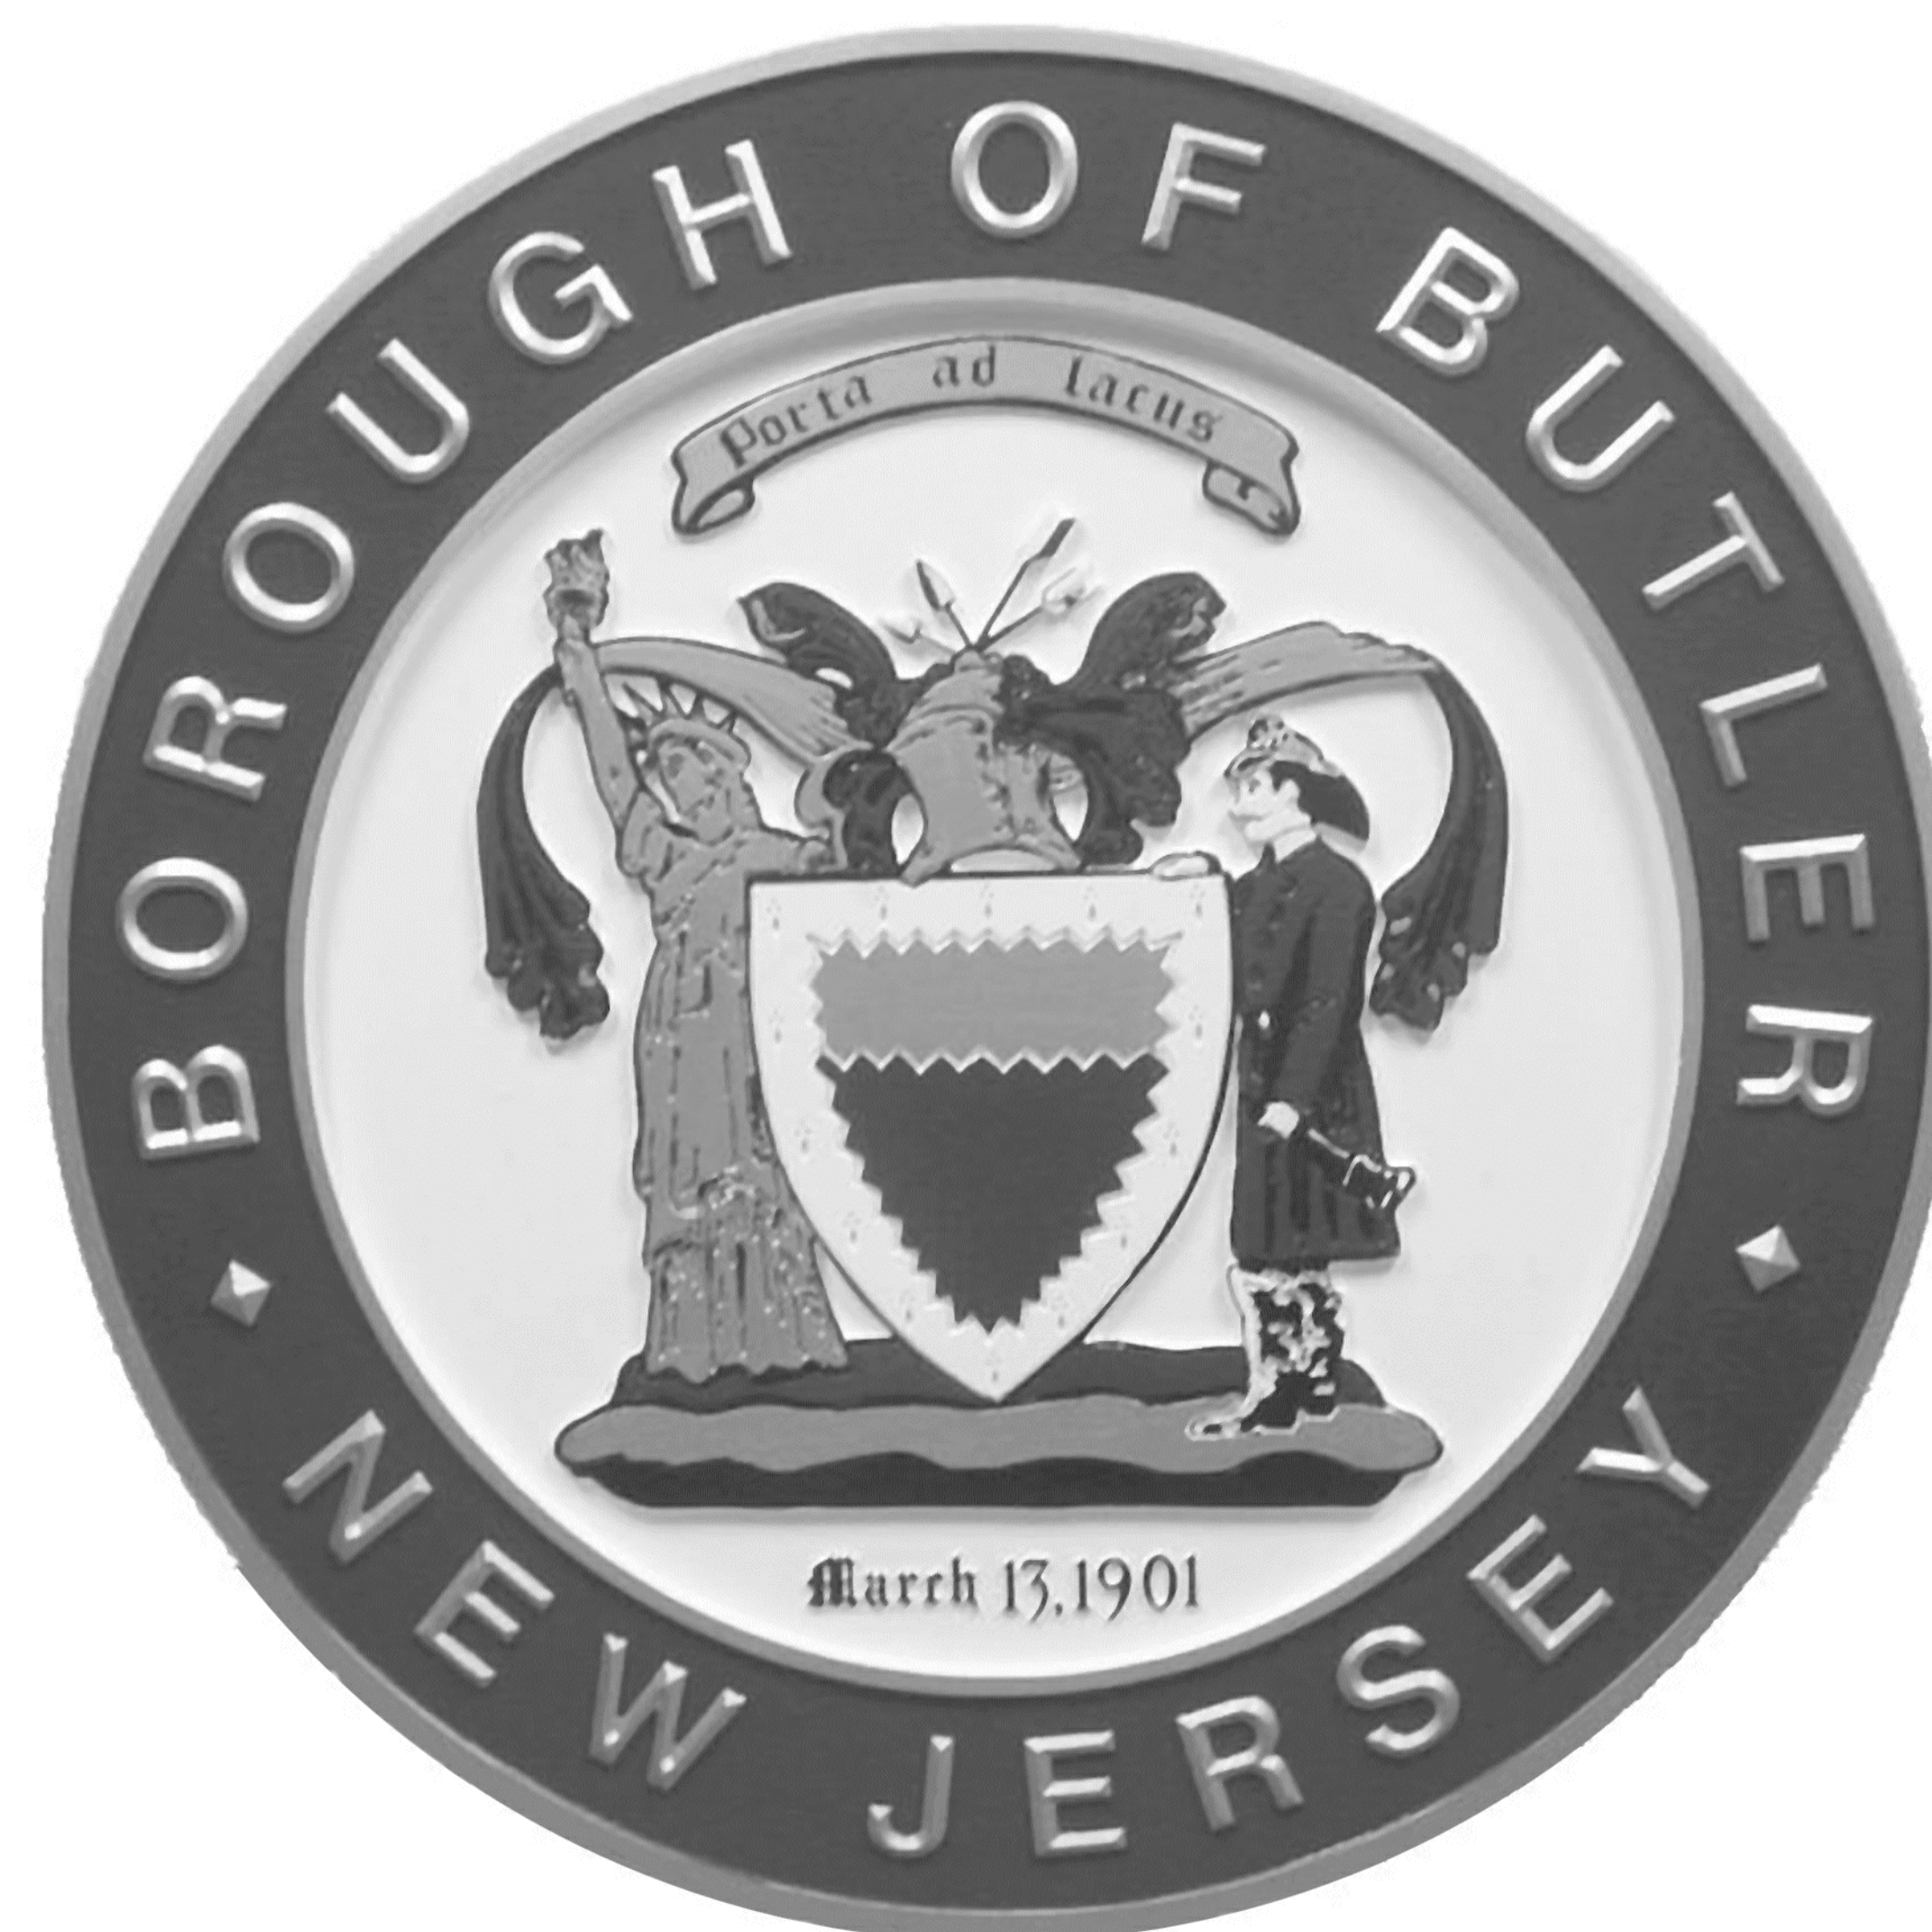

2022

TAX ASSESSMENT MAP

ROBERT L. CIGOL, NEW JERSEY LICENSED LAND SURVEYOR
LICENSE No. 24GS04026100
DMC ASSOCIATES, INC.
6 CAREY AVENUE
BUTLER, N.J. 07405

REVISIONS			
DATE	L. S. NAME	LIC. NO.	SHEET. NO.
11/11/2013	R.L. CIGOL	24GS04026100	ALL
01/30/2014	R.L. CIGOL	24GS04026100	13 - SUBDIVISION OF B. 92 L. 3
02/12/2014	R.L. CIGOL	24GS04026100	1.02 - B. 101.07 LOT NUMBER REVISION
11/14/2014	R.L. CIGOL	24GS04026100	8,9,10,12,16,17,17.01
11/18/2015	R.L. CIGOL	24GS04026100	1, 2, 5, 6, 7, 8, 9, 10, 11, 13, 14 & 17
12/13/2016	R.L. CIGOL	24GS04026100	2,3,4,5,6,7,8,9,10,11,12,14,16 & 17
11/15/2017	R.L. CIGOL	24GS04026100	1,3,4,6,7,9,10,13,14,17 & 18
10/24/2018	R.L. CIGOL	24GS04026100	KEY, 1, 3, 6, 7, 8, 9, 10, 11, 12, 13, 14, 16 & 18
10/15/2019	R.L. CIGOL	24GS04026100	1,3,4,5,6,7,8,9,10,11,12,13,14,16,17 & 18
10/19/2020	R.L. CIGOL	24GS04026100	KEY, 1, 2, 3, 5, 5.01, 6, 7, 10, 11, 12, 14, 16 & 18
11/08/2021	R.L. CIGOL	24GS04026100	KEY, 1, 2, 3, 4, 5, 6, 7, 8, 9, 10, 11, 13, 14, 15, 16, 17 & 18
12/19/2022	R.L. CIGOL	24GS04026100	KEY, 1, 1.01, 3, 4, 5, 5.01, 6, 7, 7.01, 9, 10, 11, 12, 13, 14, 15, 16, 17, 17.01, & 18

LEGEND

- 5

DETAIL SHEET NUMBER
- 23

BLOCK NUMBER
- SHEET LIMIT LINE
- BLOCK LIMIT LINE
- COUNTY BOUNDARY LINE
- MUNICIPAL BOUNDARY LINE
- STREAM & WATER LINE
- EASEMENT OR LEASED LINE
- 4


LOT NUMBER
- No. 1552

HOUSE NUMBER
- FLOOD ZONE AREA

THE AREAS, BOUNDARIES AND DIMENSIONS SHOWN ON THIS TAX MAP, ARE DERIVED FROM GROUND SURVEYS, AERIAL SURVEYS, AND RECORDED PLANS, MAPS, DEEDS, WILLS, AND ARE TO BE USED FOR ASSESSMENT PURPOSES ONLY.

I HEREBY CERTIFY THAT THIS MAP AND ANY REQUIRED SURVEY HAVE BEEN MADE UNDER MY IMMEDIATE SUPERVISION, AND COMPLIES WITH THE LAWS OF THE STATE OF NEW JERSEY.

ROBERT L. CIGOL, N.J.L.S. NO. 24GS04026100
CERTIFICATE OF AUTHORIZATION NO. 24GA27919000

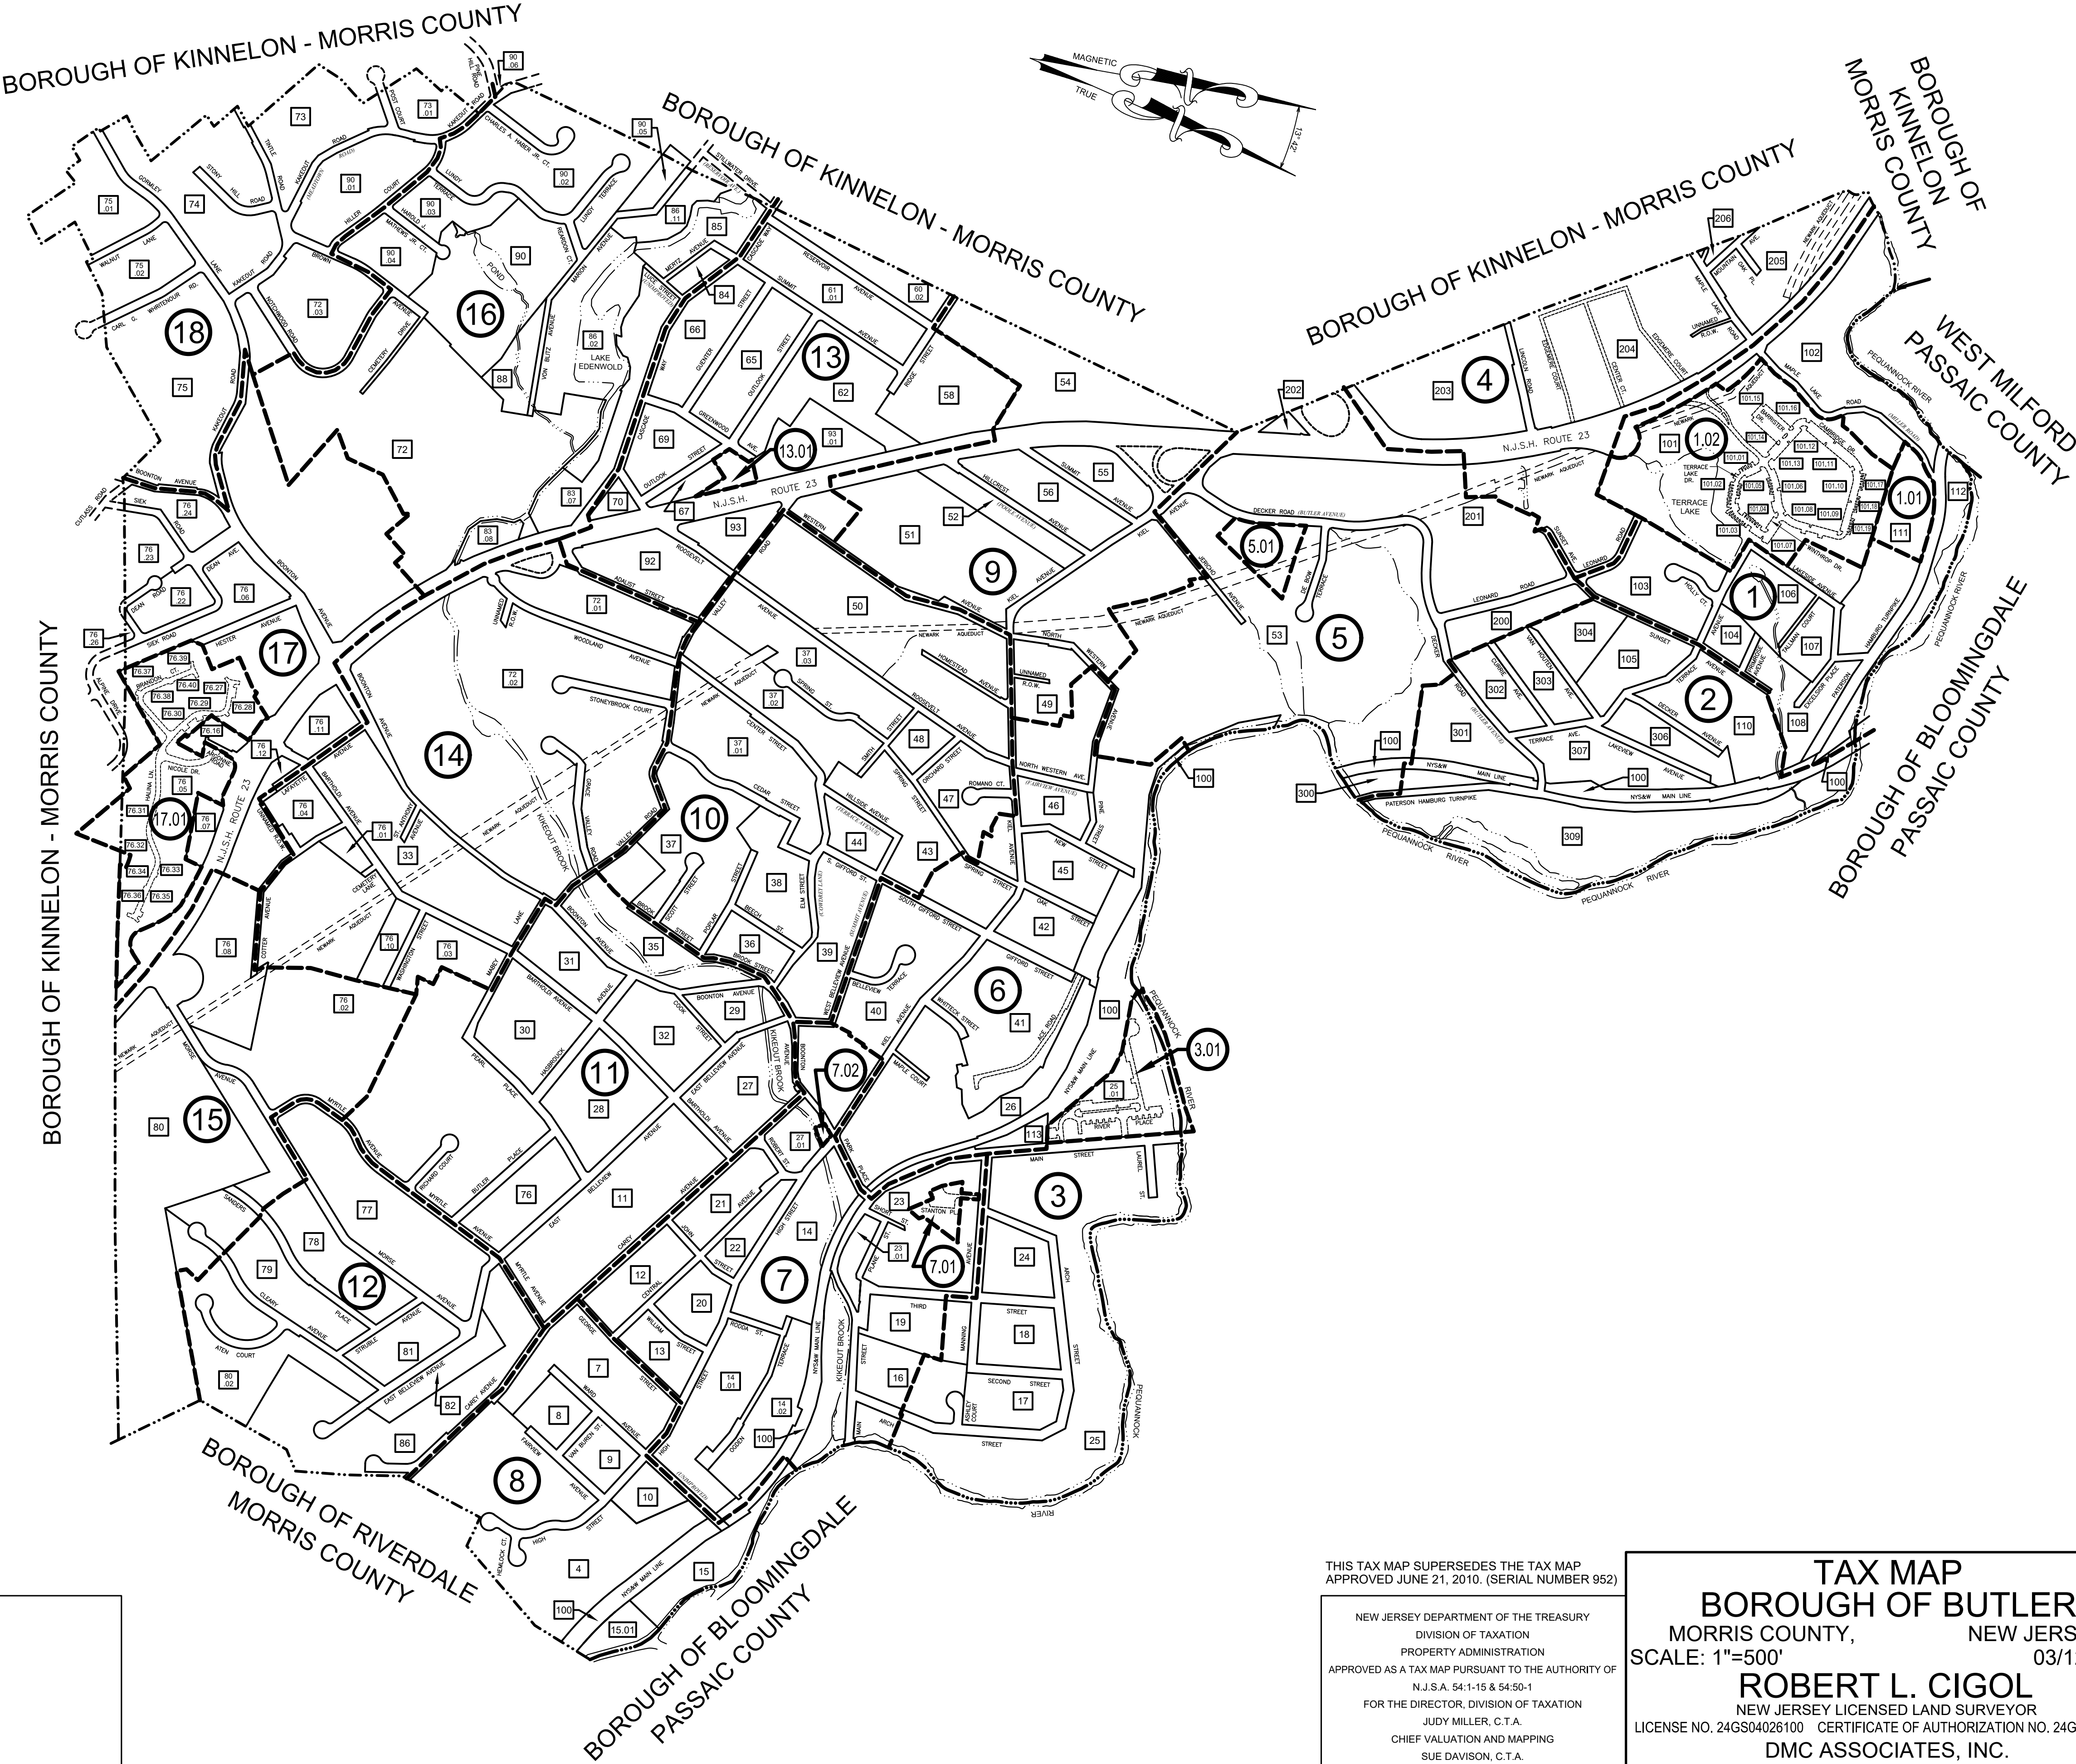


THIS TAX MAP SUPERSEDES THE TAX MAP APPROVED JUNE 21, 2010. (SERIAL NUMBER 952)

NEW JERSEY DEPARTMENT OF THE TREASURY
DIVISION OF TAXATION
PROPERTY ADMINISTRATION
APPROVED AS A TAX MAP PURSUANT TO THE AUTHORITY OF N.J.S.A. 54:1-15 & 54:50-1
FOR THE DIRECTOR, DIVISION OF TAXATION
JUDY MILLER, C.T.A.
CHIEF VALUATION AND MAPPING
SUE DAVISON, C.T.A.
SUPERVISOR TAX MAP UNIT
DATE: MARCH 25, 2014 SERIAL NO. 1034

TAX MAP
BOROUGH OF BUTLER
MORRIS COUNTY, NEW JERSEY
SCALE: 1"=500'
03/12/2009
ROBERT L. CIGOL
NEW JERSEY LICENSED LAND SURVEYOR
LICENSE NO. 24GS04026100 CERTIFICATE OF AUTHORIZATION NO. 24GA27919000
DMC ASSOCIATES, INC.
6 CAREY AVENUE BUTLER, N.J. 07405
TO SHOW CONDITIONS AS OF DECEMBER 19, 2022

REVISIONS			
DATE	L. S. NAME	LIC. NO.	DESCRIPTION
11/11/13	R. CIGOL	24GS04026100	GENERAL REVISIONS TO ADDRESS STATE REVIEW


THIS MAP HAS BEEN DRAWN USING COMPUTER AIDED DRAFTING/DESIGN (CAD/D) UNDER THE SUPERVISION OF ROBERT L. CIGOL, N.J.L.S. No. 24GS04026100.

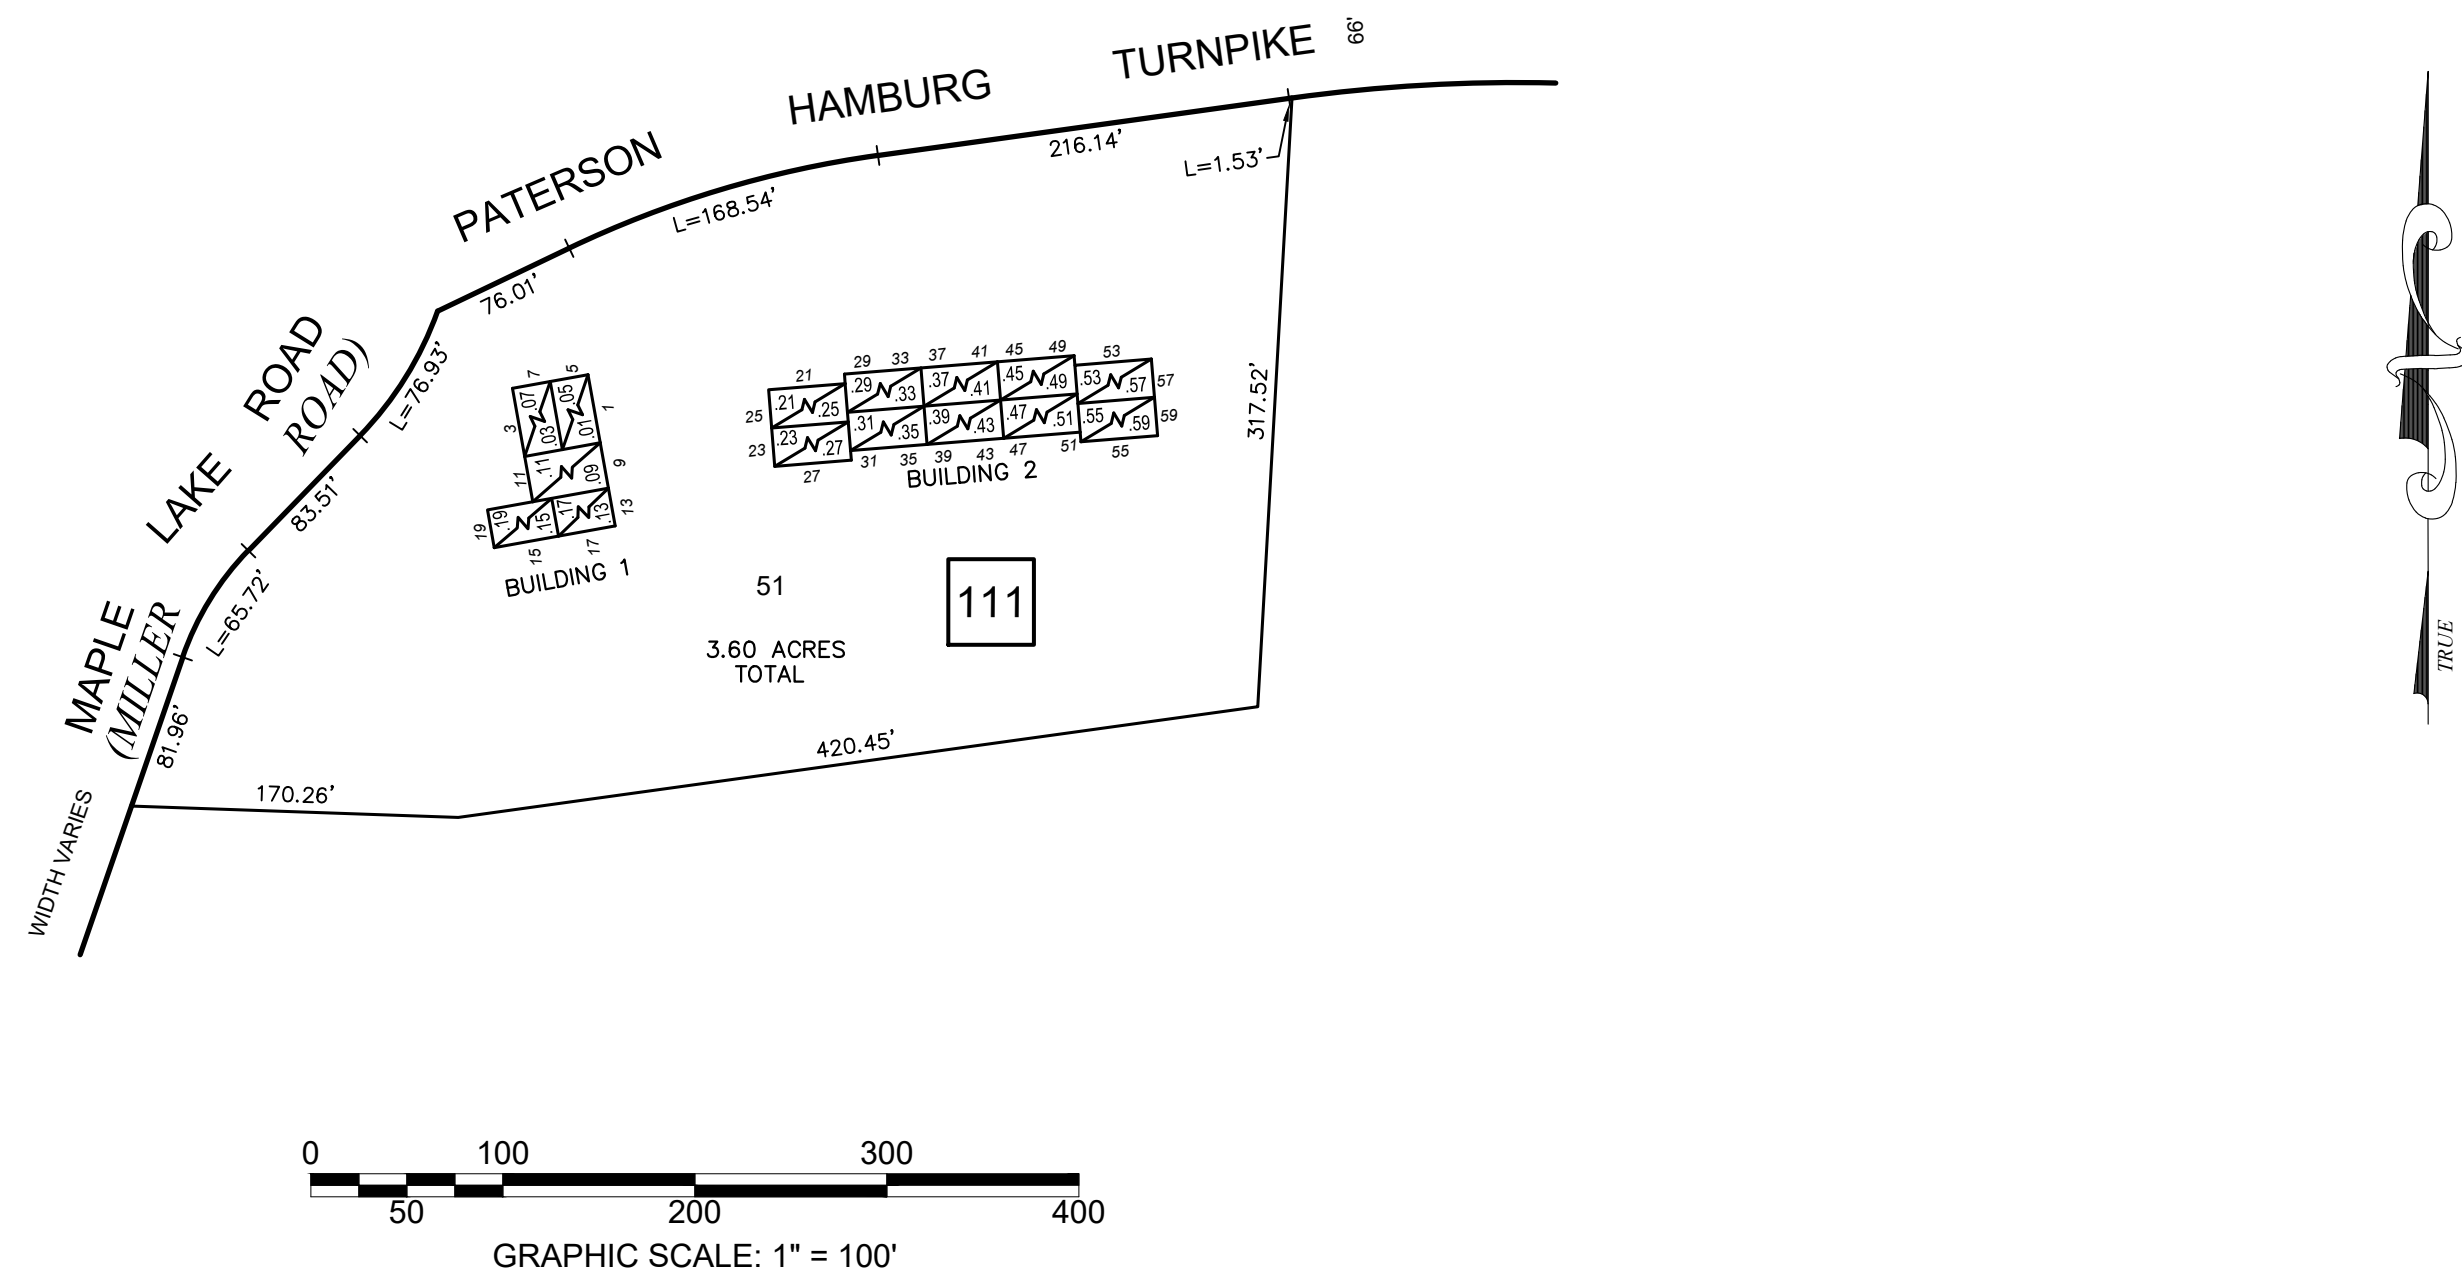


ROCKY HILL CONDOMINIUMS

BLOCK NUMBER	LOT NUMBER	QUALIFIER	BUILDING NUMBER	UNIT NUMBER	SQ. FT.	% INTEREST IN COMMON ELEMENT
111	51.01	C0001	2	1	1,294	3.54
	51.03	C0003	2	3	1,485	4.06
	51.05	C0005	2	5	1,050	2.87
	51.07	C0007	2	7	1,207	3.3
	51.09	C0009	2	9	1,670	4.57
	51.11	C0011	2	11	1,256	3.44
	51.13	C0013	2	13	510	1.4
	51.15	C0015	2	15	621	1.7
	51.17	C0017	2	17	510	1.4
	51.19	C0019	2	19	621	1.7
	51.21	C0021	1	21	1,304	3.57
	51.23	C0023	1	23	1,671	4.56
	51.25	C0025	1	25	1,025	2.8
	51.27	C0027	1	27	1,313	3.59
	51.29	C0029	1	29	1,387	3.79
	51.31	C0031	1	31	1,462	4
	51.33	C0033	1	33	1,187	3.25
	51.35	C0035	1	35	1,176	3.22
	51.37	C0037	1	37	1,382	3.78
	51.39	C0039	1	39	1,463	4
	51.41	C0041	1	41	1,026	2.81
	51.43	C0043	1	43	1,182	3.23
	51.45	C0045	1	45	1,391	3.8
	51.47	C0047	1	47	1,473	4.03
	51.49	C0049	1	49	1,030	2.82
	51.51	C0051	1	51	1,164	3.18
	51.53	C0053	1	53	1,578	4.32
	51.55	C0055	1	55	1,672	4.57
	51.57	C0057	1	57	1,136	3.11
	51.59	C0059	1	59	1,313	3.59

BUILDING No. 2 KEY PLAN

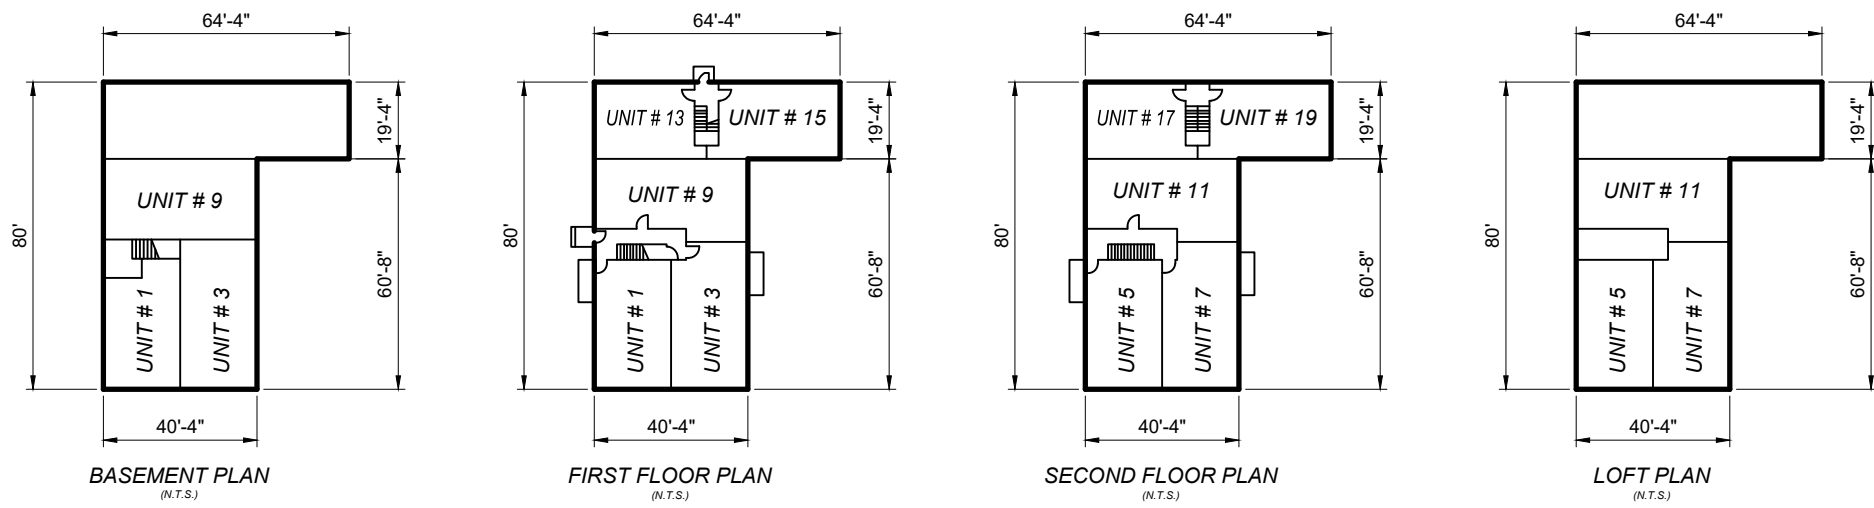

BUILDING No. 1 KEY PLAN

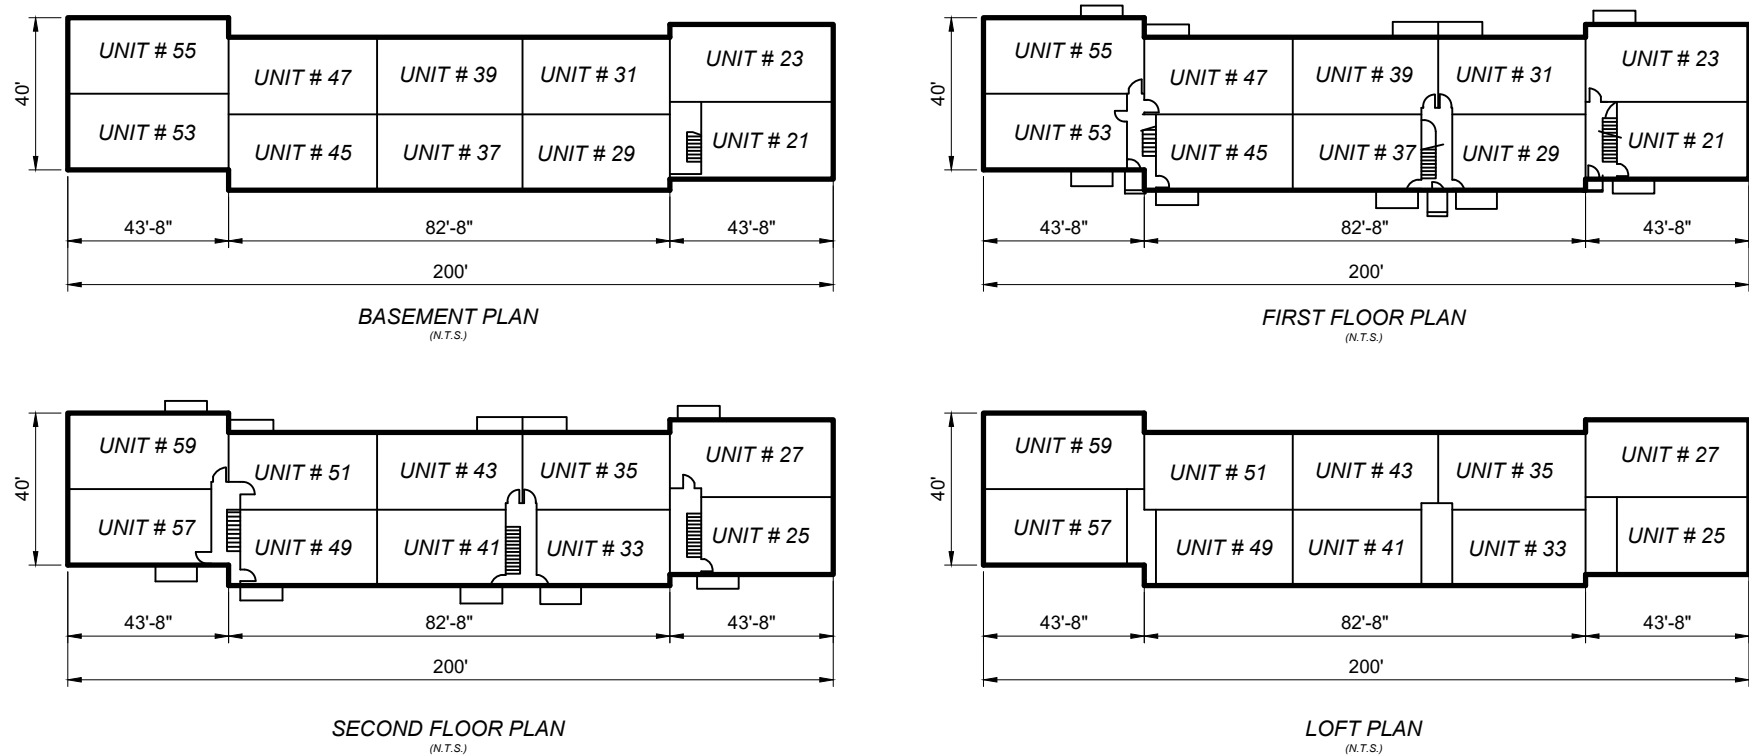

NEW JERSEY DEPARTMENT OF THE TREASURY
DIVISION OF TAXATION
PROPERTY ADMINISTRATION TAX MAP SECTION
APPROVED AS A TAX MAP PURSUANT TO THE
AUTHORITY OF N.J.S.A. 54:1-16 & N.J.S.A. 54:50-1
FOR THE DIRECTOR, DIVISION OF TAXATION


Sue Davison, CTA Supervising Field Rep
DATE: MAR 25 2014 SERIAL NO. 1034

TAX MAP
BOROUGH OF BUTLER
MORRIS COUNTY, NEW JERSEY
SCALE: 1"=100' 02/22/2010
ROBERT L. CIGOL
NEW JERSEY LICENSED LAND SURVEYOR
LICENSE NO. 24GS04026100 CERTIFICATE OF AUTHORIZATION NO. 24GA27919000
DMC ASSOCIATES, INC.
6 CAREY AVENUE
BUTLER, N.J. 07405

REVISIONS

DATE	L. S. NAME	LIC. NO.	DESCRIPTION
11/11/13	R. CIGOL	24GS04026100	GENERAL REVISIONS TO ADDRESS STATE REVIEW
02/12/14	R. CIGOL	24GS04026100	BLOCK 101.07 - LOT NUMBER CORRECTION

THIS MAP HAS BEEN DRAWN USING COMPUTER AIDED DRAFTING/DESIGN (CAD/D) UNDER THE SUPERVISION OF ROBERT L. CIGOL, N.J.L.S. No. 24GS04026100.

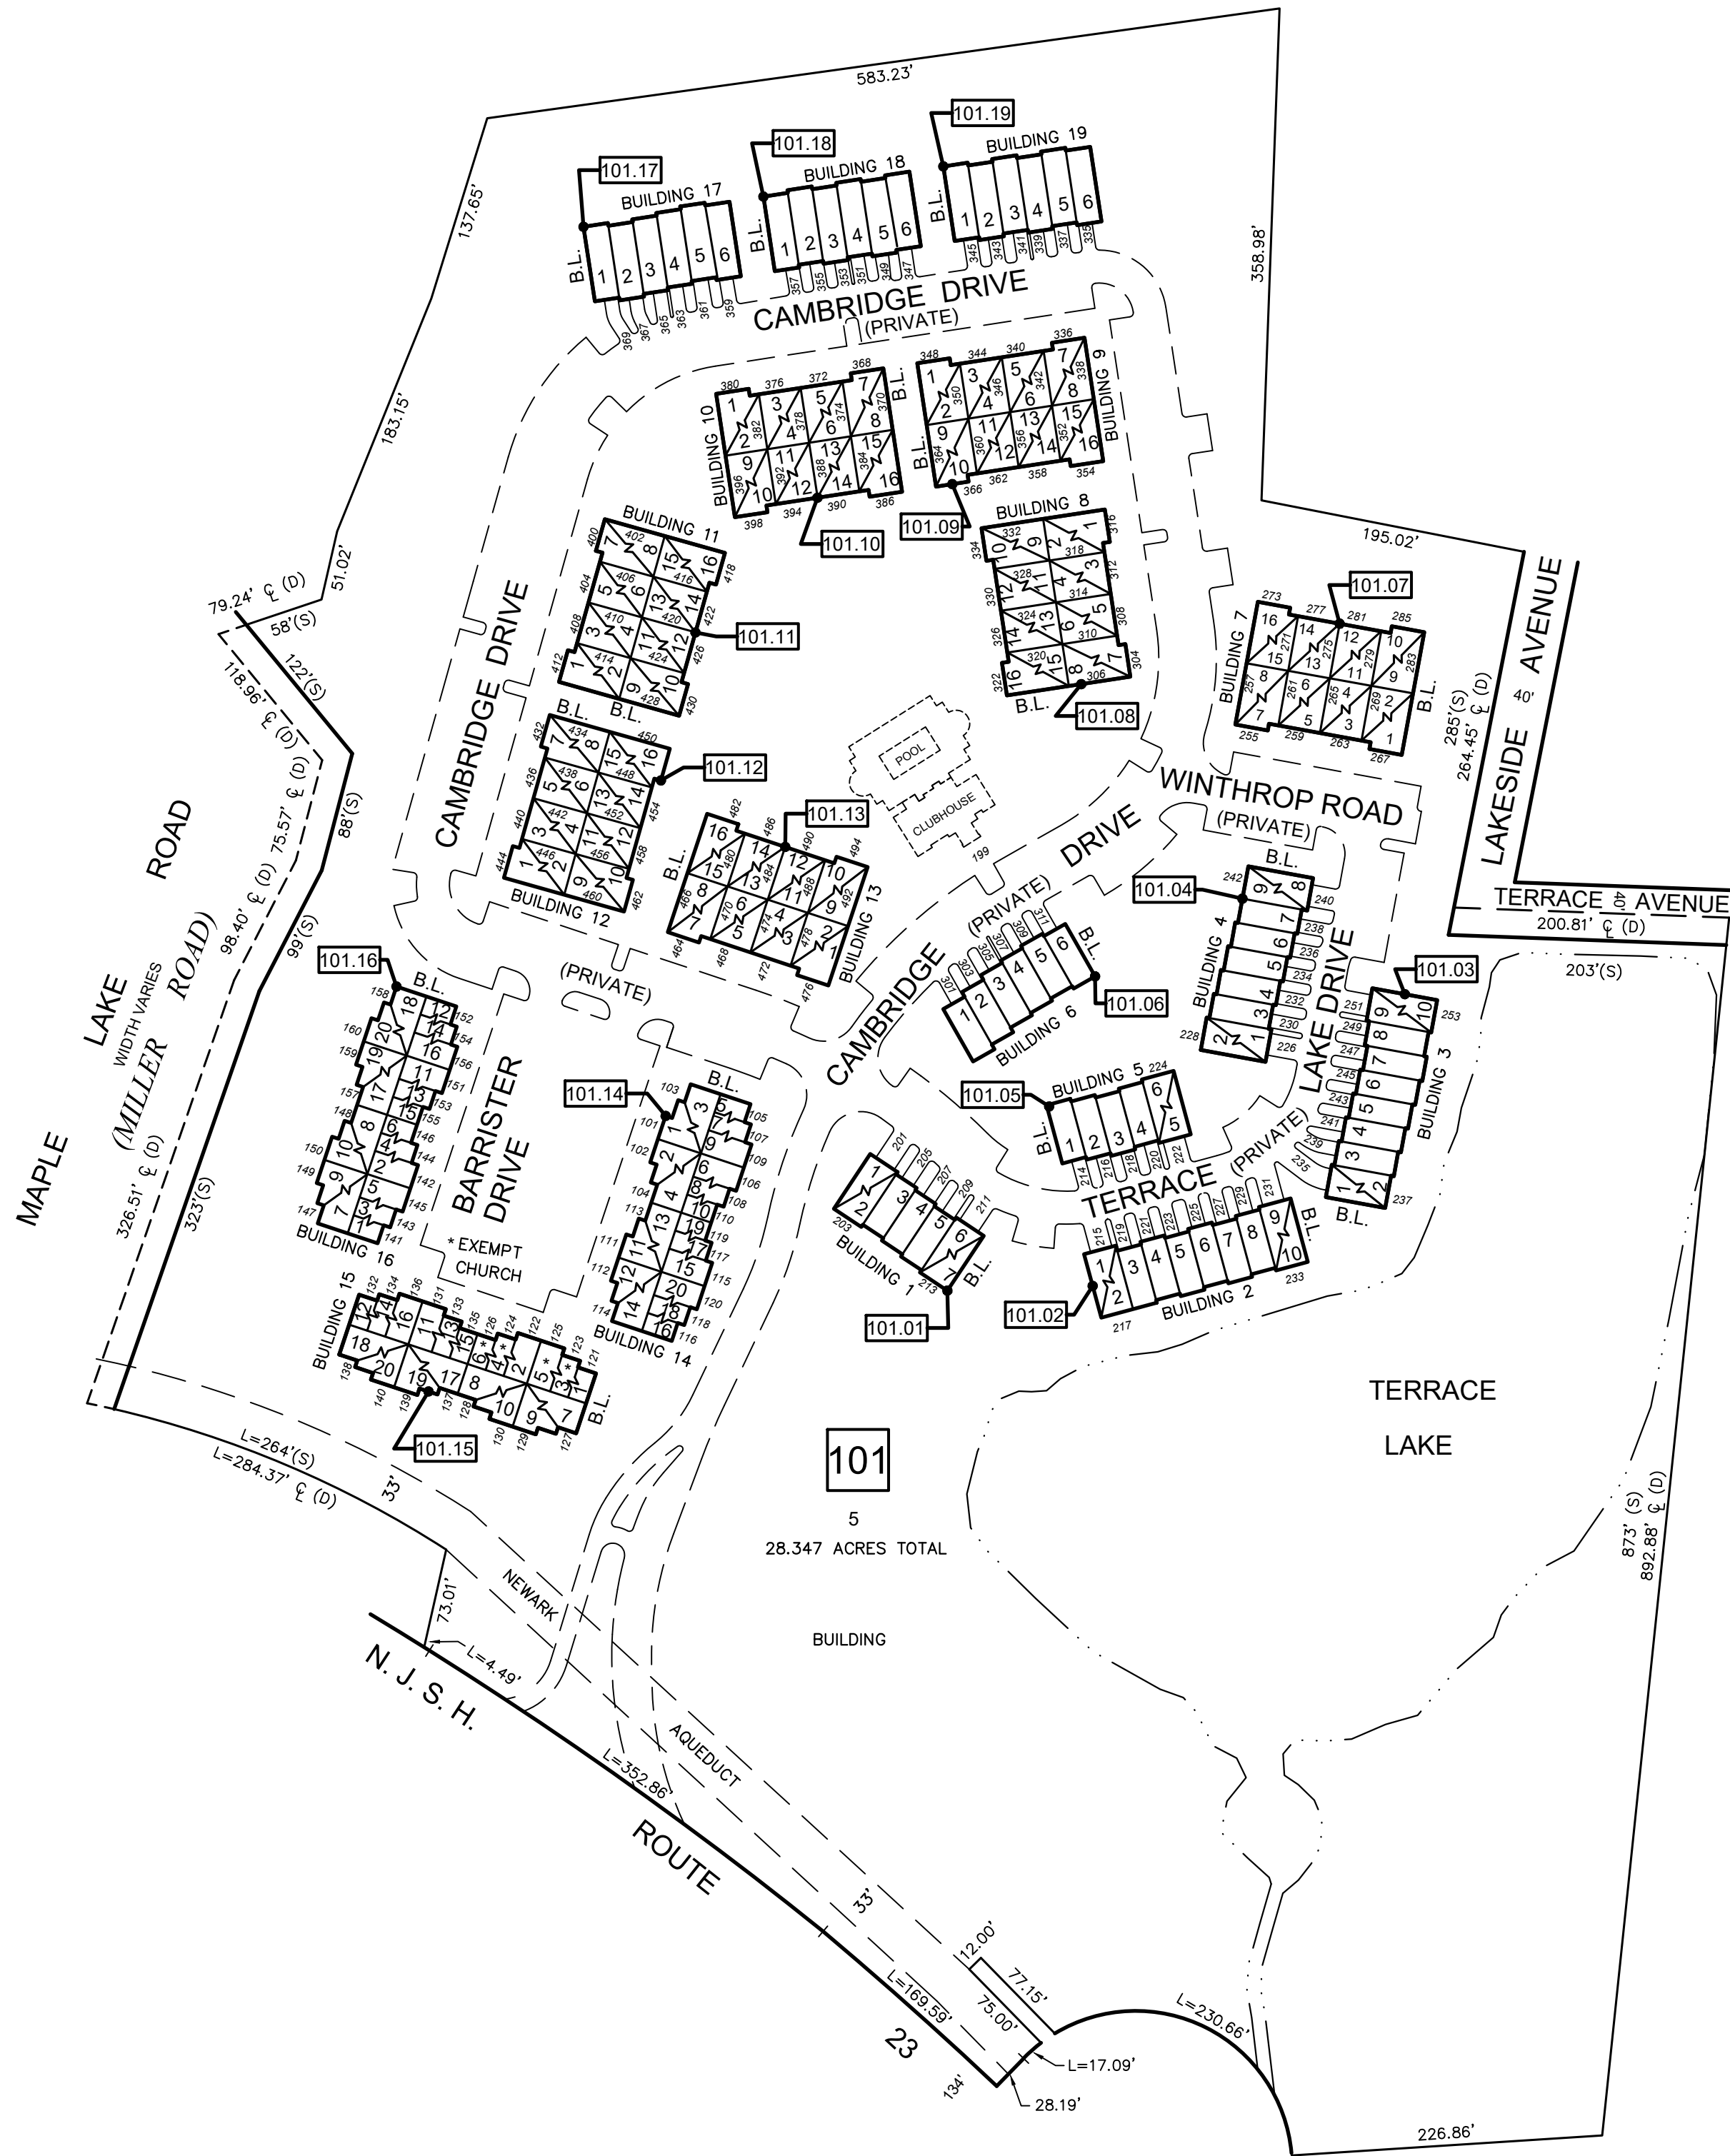

NEW JERSEY DEPARTMENT OF THE TREASURY
DIVISION OF TAXATION
PROPERTY ADMINISTRATION TAX MAP SECTION
APPROVED AS A TAX MAP PURSUANT TO THE
AUTHORITY OF N.J.S.A. 54:14-16 & N.J.S.A. 54:50-1
FOR THE DIRECTOR, DIVISION OF TAXATION

Sus Davison, CTA Supervising Field Rep
Sus Davison, CTA Supervising Field Rep


DATE: MAR 25 2014 SERIAL NO. 1034

TAX MAP
BOROUGH OF BUTLER
MORRIS COUNTY, NEW JERSEY
SCALE: 1"=100' 02/22/2010
ROBERT L. CIGOL
NEW JERSEY LICENSED LAND SURVEYOR
LICENSE NO. 24GS04026100 CERTIFICATE OF AUTHORIZATION NO. 24GA27919000
DMC ASSOCIATES, INC.
6 CAREY AVENUE
BUTLER, N.J. 07405


BLOCK NUMBER	LOT NUMBER	ADDRESS	BUILDING NUMBER	UNIT NUMBER	SQUARE FEET	%INTEREST IN COMMON ELEMENT
101.01	1	201 TERRACE LAKE DRIVE	1	1	1,692	0.42017
	2	203 TERRACE LAKE DRIVE		2	1,422	0.42017
	3	205 TERRACE LAKE DRIVE		3	1,955	0.42017
	4	207 TERRACE LAKE DRIVE		4	1,955	0.42017
	5	209 TERRACE LAKE DRIVE		5	1,955	0.42017
	6	211 TERRACE LAKE DRIVE		6	1,692	0.42017
	7	213 TERRACE LAKE DRIVE		7	1,422	0.42017
101.02	1	215 TERRACE LAKE DRIVE	2	8	1,692	0.42017
	2	217 TERRACE LAKE DRIVE		9	1,422	0.42017
	3	219 TERRACE LAKE DRIVE		10	1,955	0.42017
	4	221 TERRACE LAKE DRIVE		11	1,955	0.42017
	5	223 TERRACE LAKE DRIVE		12	1,955	0.42017
	6	225 TERRACE LAKE DRIVE		13	1,955	0.42017
	7	227 TERRACE LAKE DRIVE		14	1,955	0.42017
	8	229 TERRACE LAKE DRIVE		15	1,955	0.42017
	9	231 TERRACE LAKE DRIVE		16	1,692	0.42017
	10	233 TERRACE LAKE DRIVE		17	1,422	0.42017
101.03	1	235 TERRACE LAKE DRIVE	3	18	1,692	0.42017
	2	237 TERRACE LAKE DRIVE		19	1,422	0.42017
	3	239 TERRACE LAKE DRIVE		20	1,955	0.42017
	4	241 TERRACE LAKE DRIVE		21	1,955	0.42017
	5	243 TERRACE LAKE DRIVE		22	1,955	0.42017
	6	245 TERRACE LAKE DRIVE		23	1,955	0.42017
	7	247 TERRACE LAKE DRIVE		24	1,955	0.42017
	8	249 TERRACE LAKE DRIVE		25	1,955	0.42017
	9	251 TERRACE LAKE DRIVE		26	1,692	0.42017
	10	253 TERRACE LAKE DRIVE		27	1,422	0.42017
101.04	1	255 TERRACE LAKE DRIVE	4	28	1,692	0.42017
	2	257 TERRACE LAKE DRIVE		29	1,422	0.42017
	3	259 TERRACE LAKE DRIVE		30	1,955	0.42017
	4	261 TERRACE LAKE DRIVE		31	1,955	0.42017
	5	263 TERRACE LAKE DRIVE		32	1,955	0.42017
	6	265 TERRACE LAKE DRIVE		33	1,955	0.42017
	7	267 TERRACE LAKE DRIVE		34	1,955	0.42017
	8	269 TERRACE LAKE DRIVE		35	1,692	0.42017
	9	271 TERRACE LAKE DRIVE		36	1,422	0.42017
101.05	1	214 TERRACE LAKE DRIVE	5	37	1,955	0.42017
	2	216 TERRACE LAKE DRIVE		38	1,955	0.42017
	3	218 TERRACE LAKE DRIVE		39	1,955	0.42017
	4	220 TERRACE LAKE DRIVE		40	1,955	0.42017
	5	222 TERRACE LAKE DRIVE		41	1,692	0.42017
	6	224 TERRACE LAKE DRIVE		42	1,422	0.42017
101.06	1	301 CAMBRIDGE DRIVE	6	43	1,955	0.42017
	2	303 CAMBRIDGE DRIVE		44	1,955	0.42017
	3	305 CAMBRIDGE DRIVE		45	1,955	0.42017
	4	307 CAMBRIDGE DRIVE		46	1,955	0.42017
	5	309 CAMBRIDGE DRIVE		47	1,955	0.42017
	6	311 CAMBRIDGE DRIVE		48	1,955	0.42017
101.07	7	259 WINTHROP DRIVE	7	49	1,907	0.42017
	8	267 WINTHROP DRIVE		50	1,263	0.42017
	9	255 WINTHROP DRIVE		51	1,196	0.42017
	10	261 WINTHROP DRIVE		52	1,600	0.42017
	3	263 WINTHROP DRIVE		53	1,196	0.42017
	4	265 WINTHROP DRIVE		54	1,600	0.42017
	1	267 WINTHROP DRIVE		55	1,907	0.42017
	2	269 WINTHROP DRIVE		56	1,263	0.42017
	15	271 WINTHROP DRIVE		57	1,907	0.42017
	16	273 WINTHROP DRIVE		58	1,263	0.42017
	13	275 WINTHROP DRIVE		59	1,196	0.42017
	14	277 WINTHROP DRIVE		60	1,600	0.42017
	11	279 WINTHROP DRIVE		61	1,196	0.42017
	12	281 WINTHROP DRIVE		62	1,600	0.42017
	9	283 WINTHROP DRIVE		63	1,907	0.42017
10	285 WINTHROP DRIVE	64	1,263	0.42017		
101.08	7	304 CAMBRIDGE DRIVE	8	65	1,907	0.42017
	8	306 CAMBRIDGE DRIVE		66	1,263	0.42017
	5	308 CAMBRIDGE DRIVE		67	1,196	0.42017
	6	310 CAMBRIDGE DRIVE		68	1,600	0.42017
	3	312 CAMBRIDGE DRIVE		69	1,196	0.42017
	4	314 CAMBRIDGE DRIVE		70	1,600	0.42017
	1	316 CAMBRIDGE DRIVE		71	1,907	0.42017
	2	318 CAMBRIDGE DRIVE		72	1,263	0.42017
	15	320 CAMBRIDGE DRIVE		73	1,907	0.42017
	16	322 CAMBRIDGE DRIVE		74	1,263	0.42017
	13	324 CAMBRIDGE DRIVE		75	1,196	0.42017
	14	326 CAMBRIDGE DRIVE		76	1,600	0.42017
	11	328 CAMBRIDGE DRIVE		77	1,196	0.42017
	12	330 CAMBRIDGE DRIVE		78	1,600	0.42017
	9	332 CAMBRIDGE DRIVE		79	1,907	0.42017
10	334 CAMBRIDGE DRIVE	80	1,263	0.42017		

CAMBRIDGE HEIGHTS ON TERRACE LAKE


THE REGENCY MODEL A

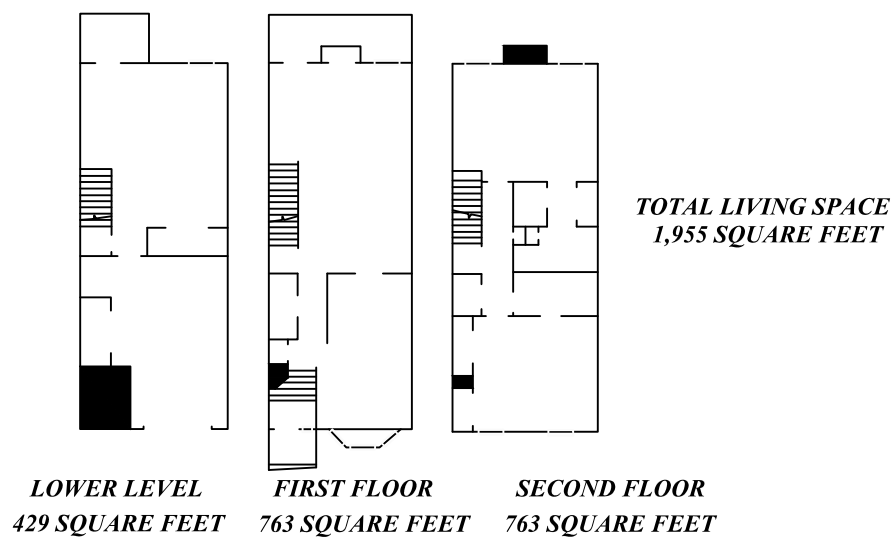


THE REGENCY MODEL B

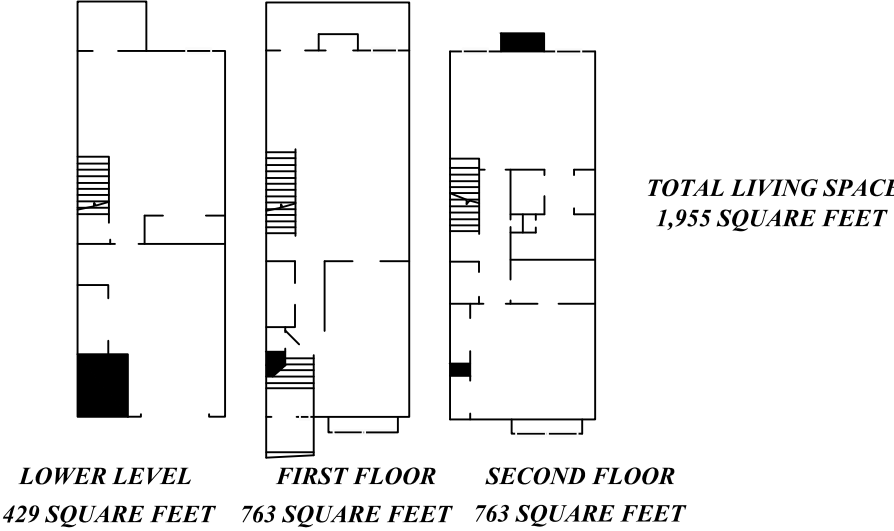


THE REGENCY MODEL C

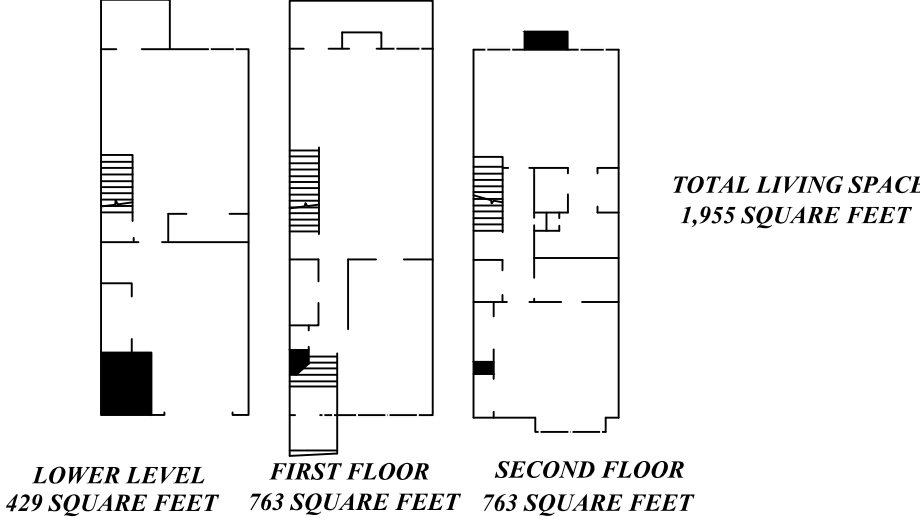


THE REGENCY MODEL D

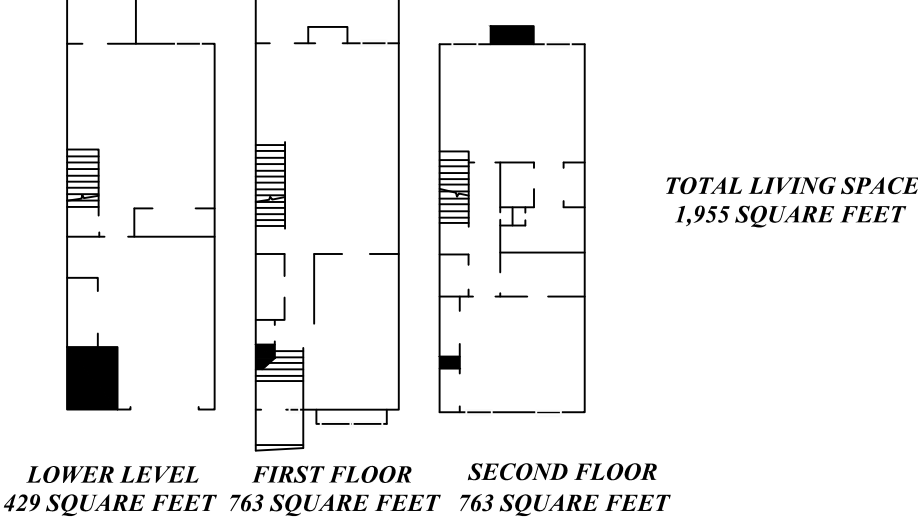


THE REGENCY MODEL E

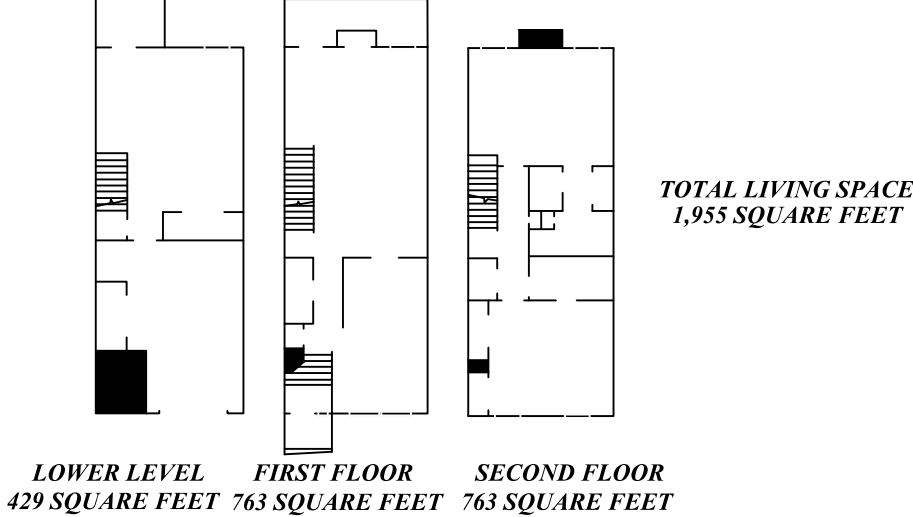


THE REGENCY MODEL F

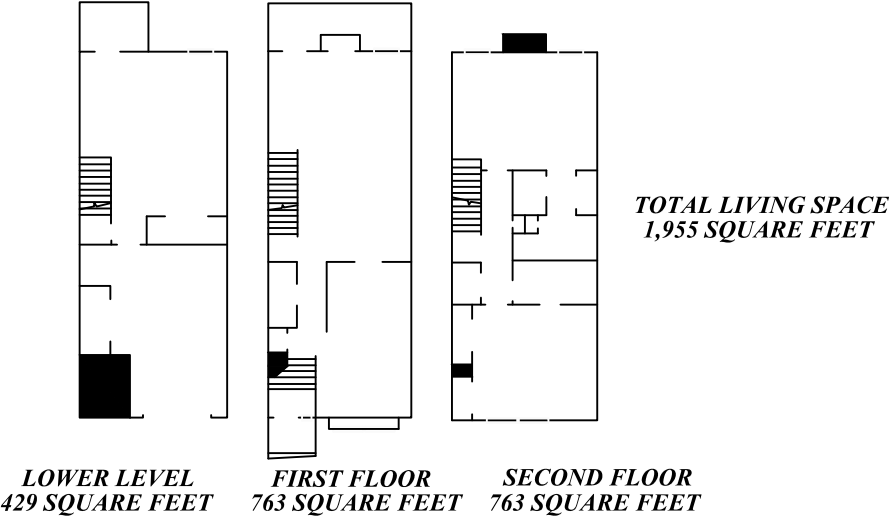


THE GEORGETOWN

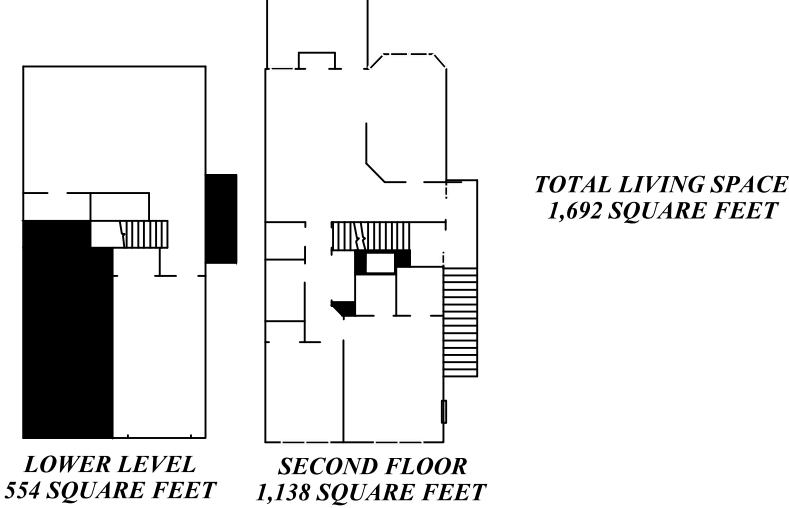


THE ALEXANDRIA

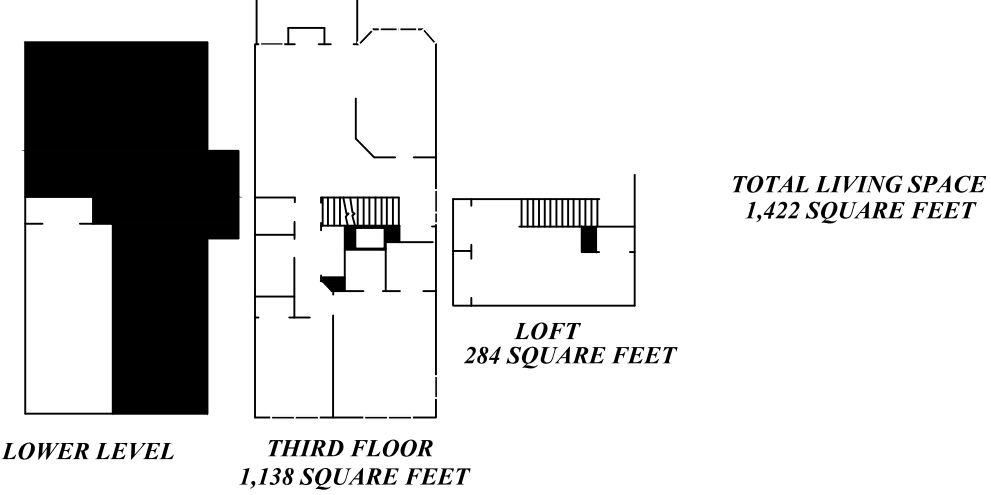


THE COVENTRY interior unit

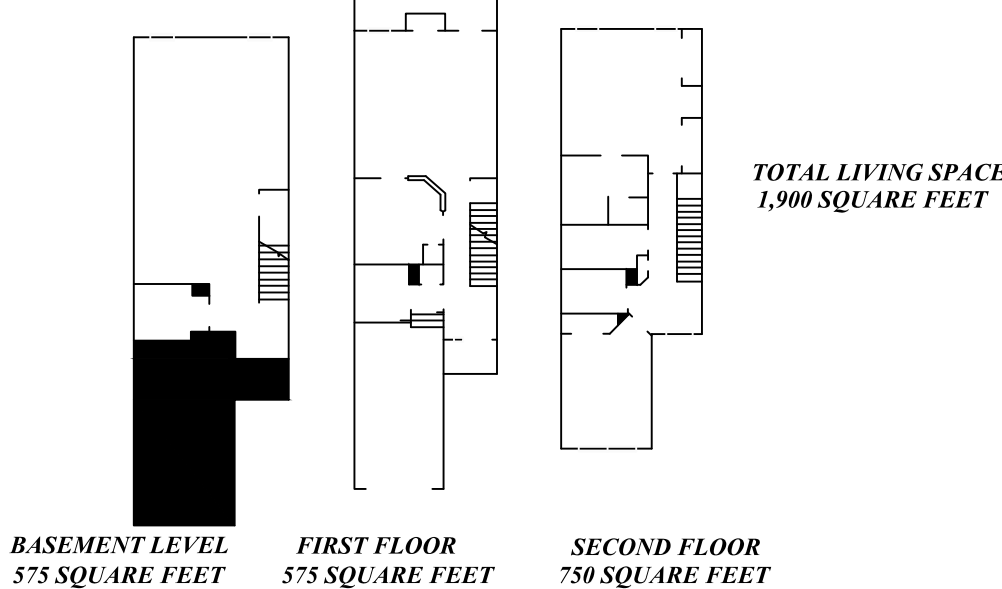


THE COVENTRY end unit

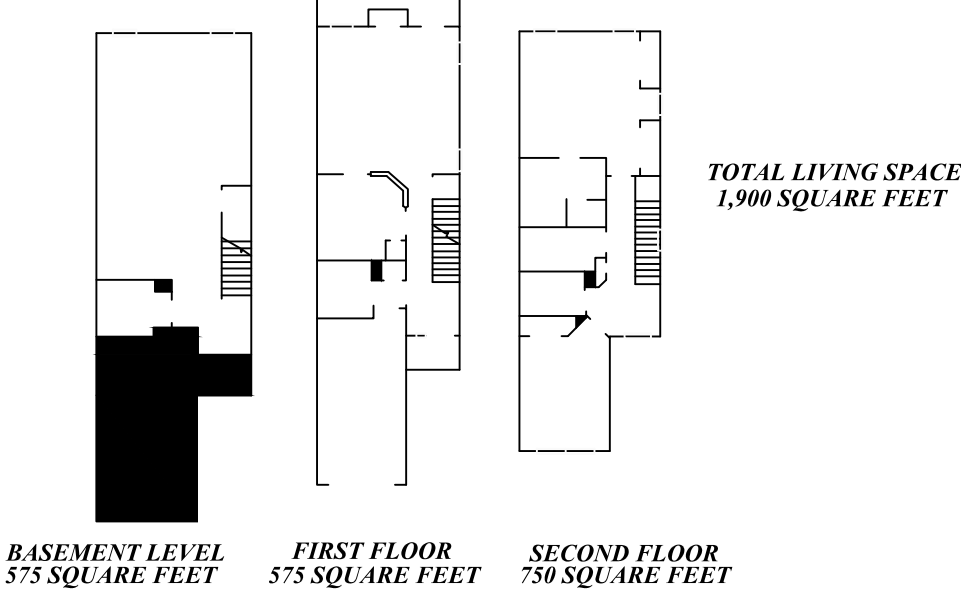


THE BARRISTER

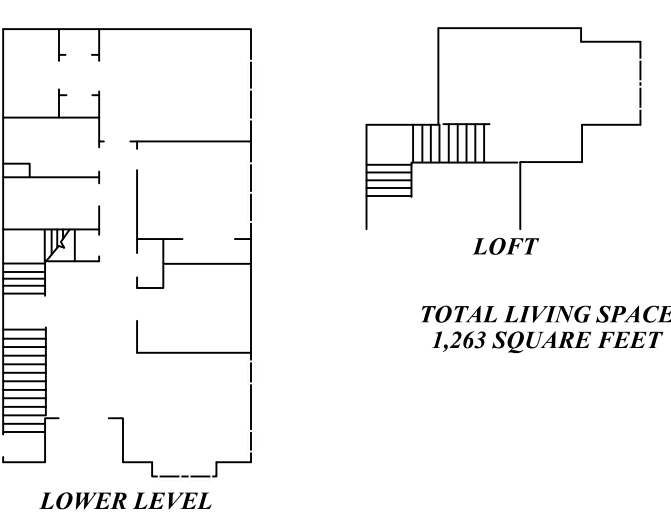


THE NOTTINGHAM

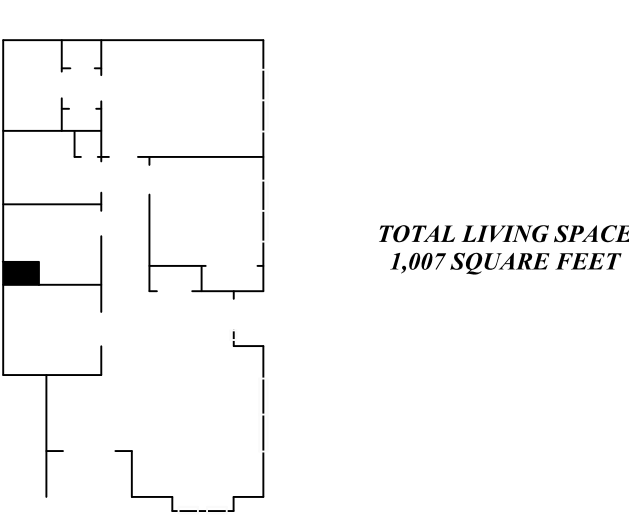


THE MANCHESTER

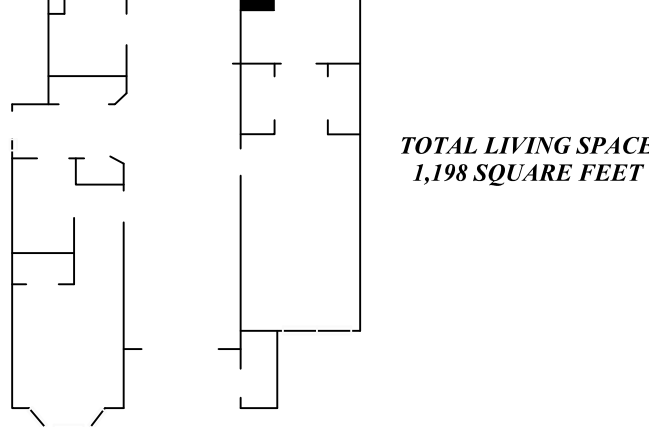


THE HAMPTON

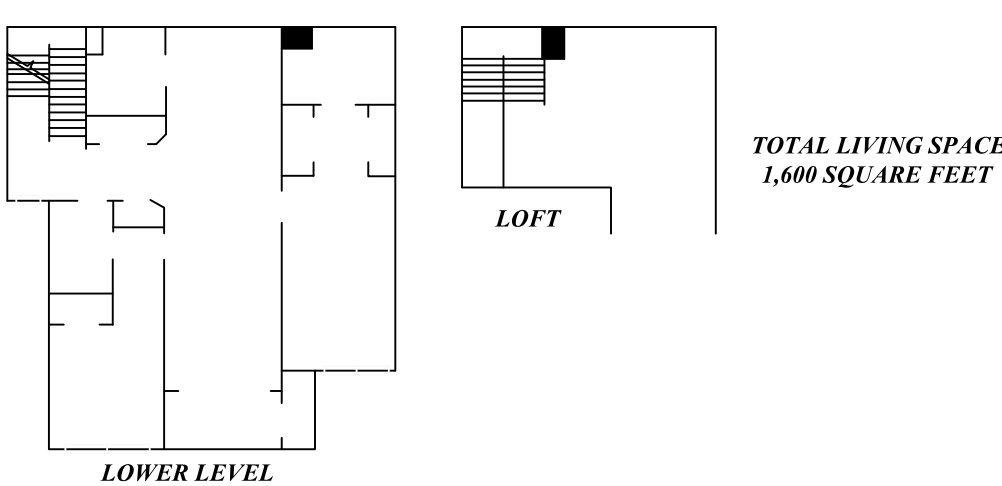

THE WINTHROP

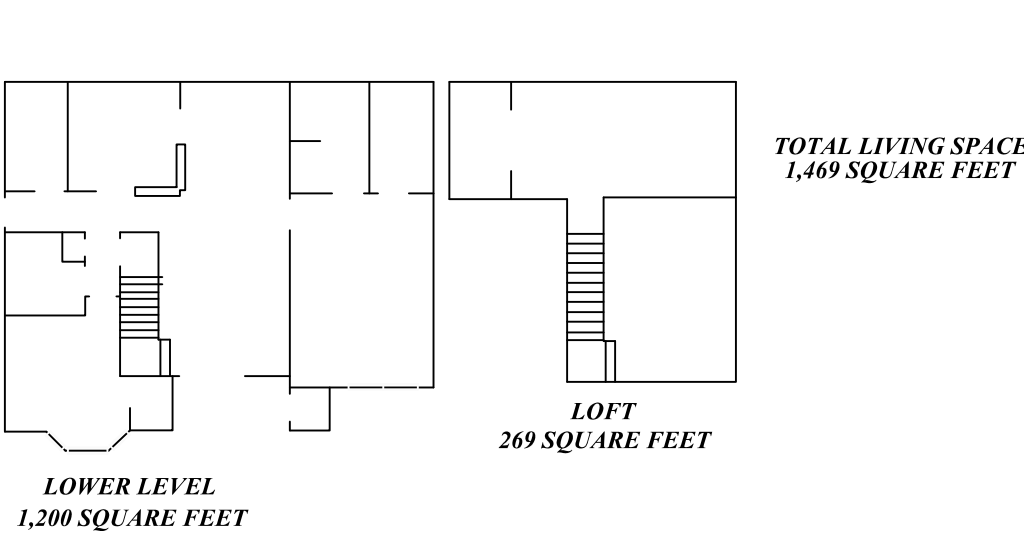

THE CHESHIRE

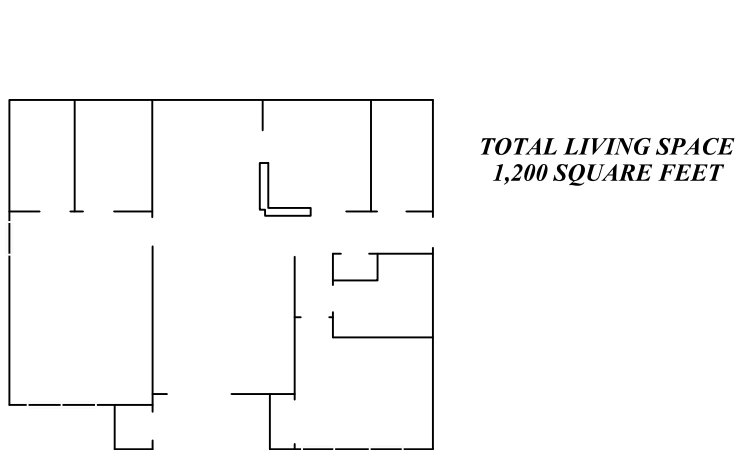

THIS MAP HAS BEEN DRAWN USING COMPUTER AIDED DRAFTING/DESIGN (CAD/D) UNDER THE SUPERVISION OF ROBERT L. CIGOL, N.J.L.S. No. 24GS04026100.

REVISIONS			
DATE	L. S. NAME	LIC. NO.	DESCRIPTION
11/11/13	R. CIGOL	24GS04026100	GENERAL REVISIONS TO ADDRESS STATE REVIEW

NEW JERSEY DEPARTMENT OF THE TREASURY
DIVISION OF TAXATION
PROPERTY ADMINISTRATION TAX MAP SECTION
APPROVED AS A TAX MAP PURSUANT TO THE
AUTHORITY OF N.J.S.A. 54:1-18 & N.J.S.A. 54:50-1
FOR THE DIRECTOR, DIVISION OF TAXATION


Sue Davison, CTA Supervising Field Rep
Sue Davison, CTA Supervising Field Rep

DATE: MAR 25 2014 SERIAL NO. 1034

TAX MAP
BOROUGH OF BUTLER
MORRIS COUNTY, NEW JERSEY
03/22/2010
ROBERT L. CIGOL
NEW JERSEY LICENSED LAND SURVEYOR
LICENSE NO. 24GS04026100 CERTIFICATE OF AUTHORIZATION NO. 24GA27919000
DMC ASSOCIATES, INC.
6 CAREY AVENUE
BUTLER, N.J. 07405

REVISIONS			
DATE	L. S. NAME	LIC. NO.	DESCRIPTION
11/11/13	R. CIGOL	24GS04026100	GENERAL REVISIONS TO ADDRESS STATE REVIEW
11/18/15	R. CIGOL	24GS04026100	ANNUAL DEED REVIEW
12/13/16	R. CIGOL	24GS04026100	ANNUAL DEED REVIEW
10/19/20	R. CIGOL	24GS04026100	ANNUAL DEED REVIEW
11/08/21	R. CIGOL	24GS04026100	ANNUAL DEED REVIEW


THIS MAP HAS BEEN DRAWN USING COMPUTER AIDED DRAFTING/DESIGN (CAD/D) UNDER THE SUPERVISION OF ROBERT L. CIGOL, N.J.L.S. No. 24GS04026100.

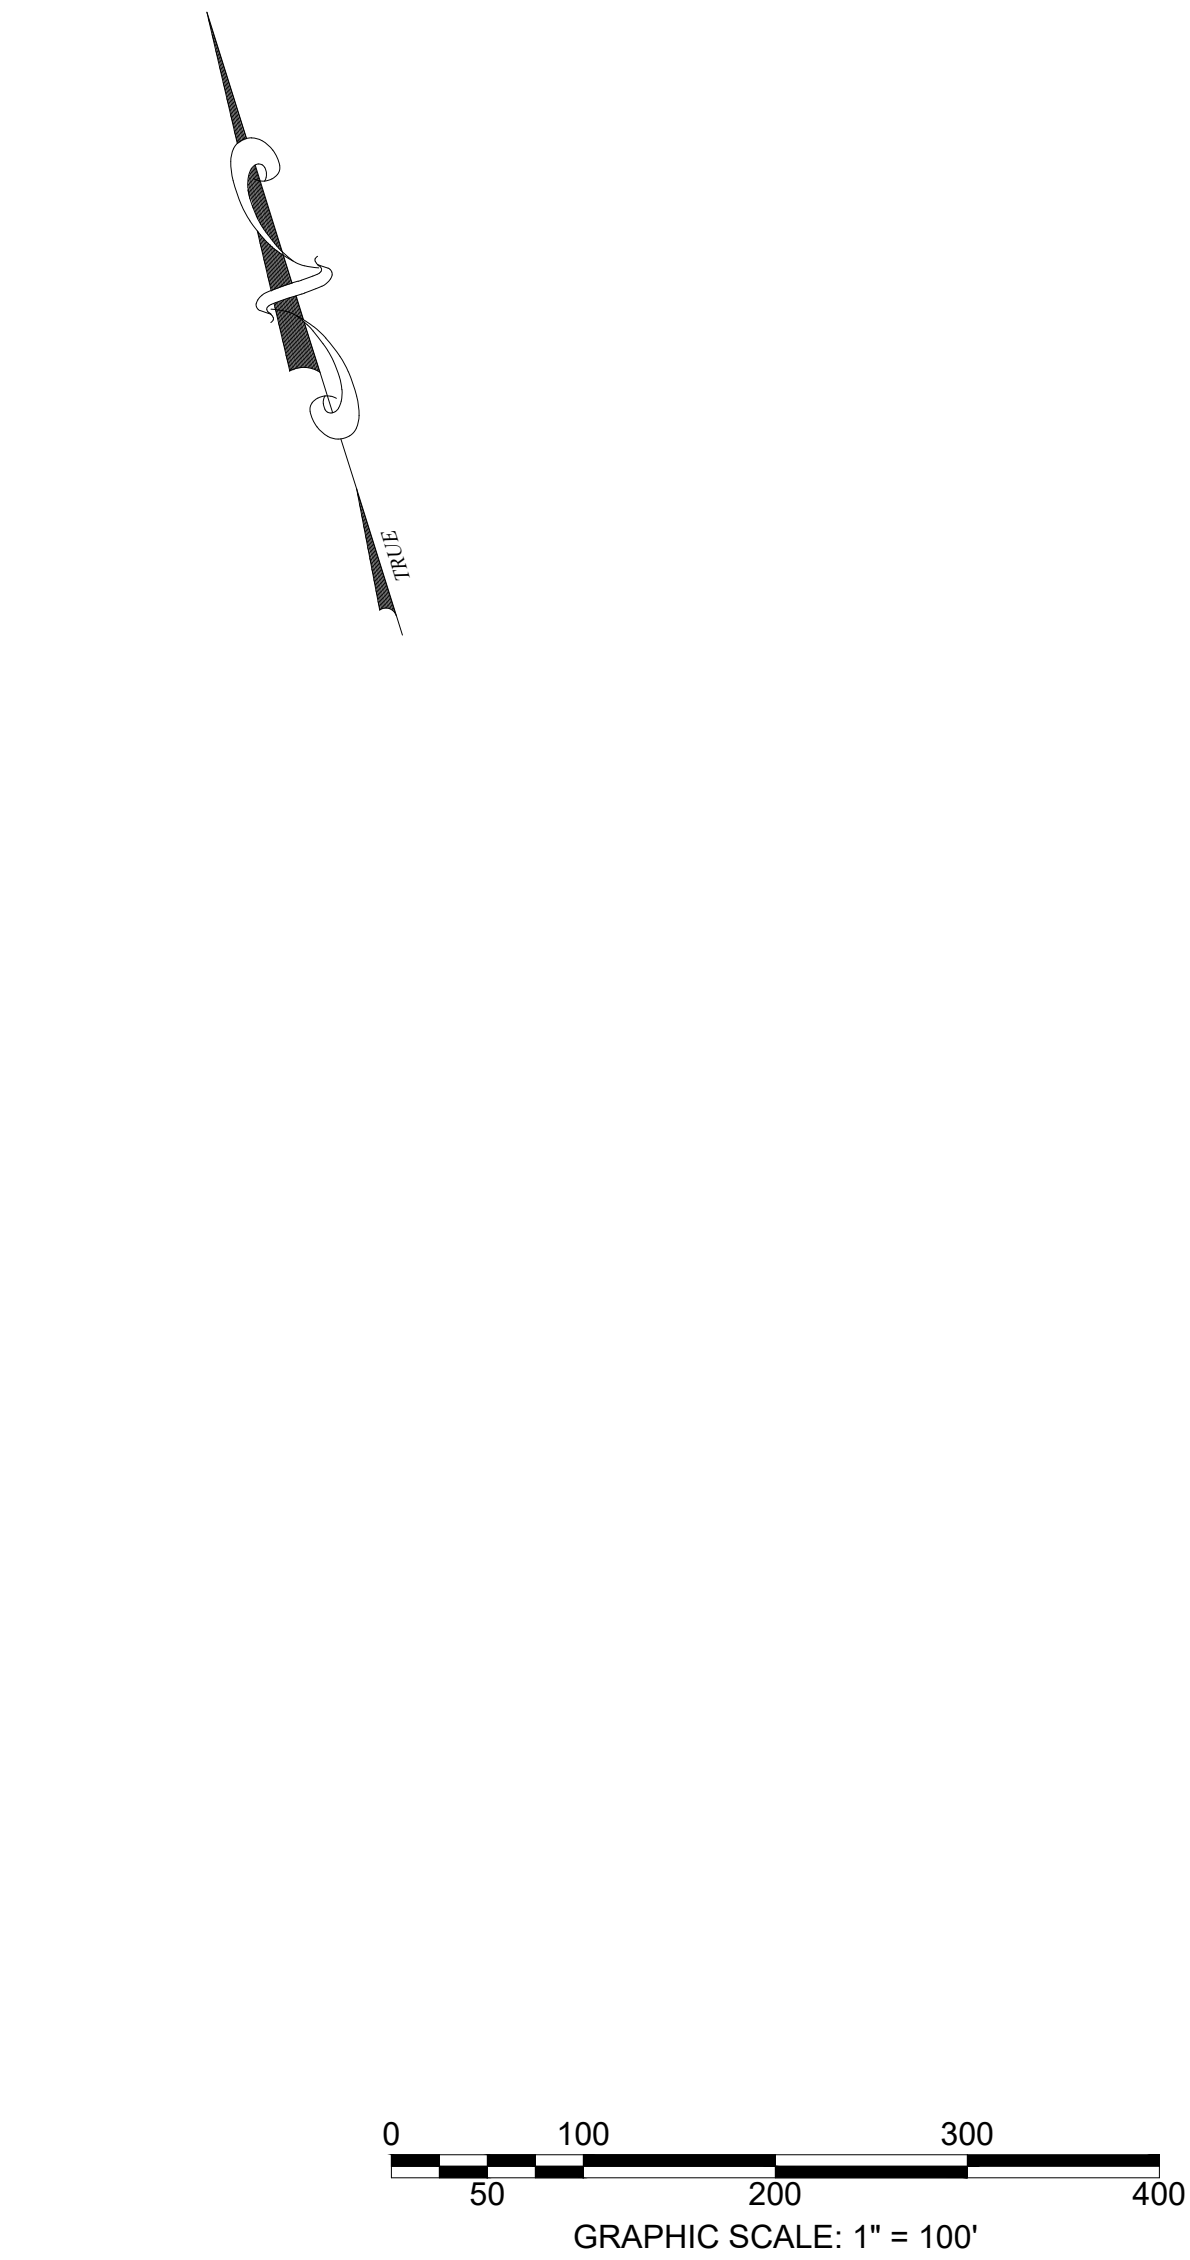

NEW JERSEY DEPARTMENT OF THE TREASURY
DIVISION OF TAXATION
PROPERTY ADMINISTRATION
APPROVED AS A TAX MAP PURSUANT TO THE AUTHORITY OF
N.J.S.A. 54:1-15 & 54:50-1
FOR THE DIRECTOR, DIVISION OF TAXATION
SUE DAVISON, CTA SUPERVISING FIELD REP
DATE: MARCH 25, 2014 SERIAL NO. 1034


TAX MAP
BOROUGH OF BUTLER
MORRIS COUNTY, NEW JERSEY
SCALE: 1"=100'
03/12/2009

ROBERT L. CIGOL
NEW JERSEY LICENSED LAND SURVEYOR
LICENSE NO. 24GS04026100 CERTIFICATE OF AUTHORIZATION NO. 24GA27919000
DMC ASSOCIATES, INC.
6 CAREY AVENUE
BUTLER, N.J. 07405

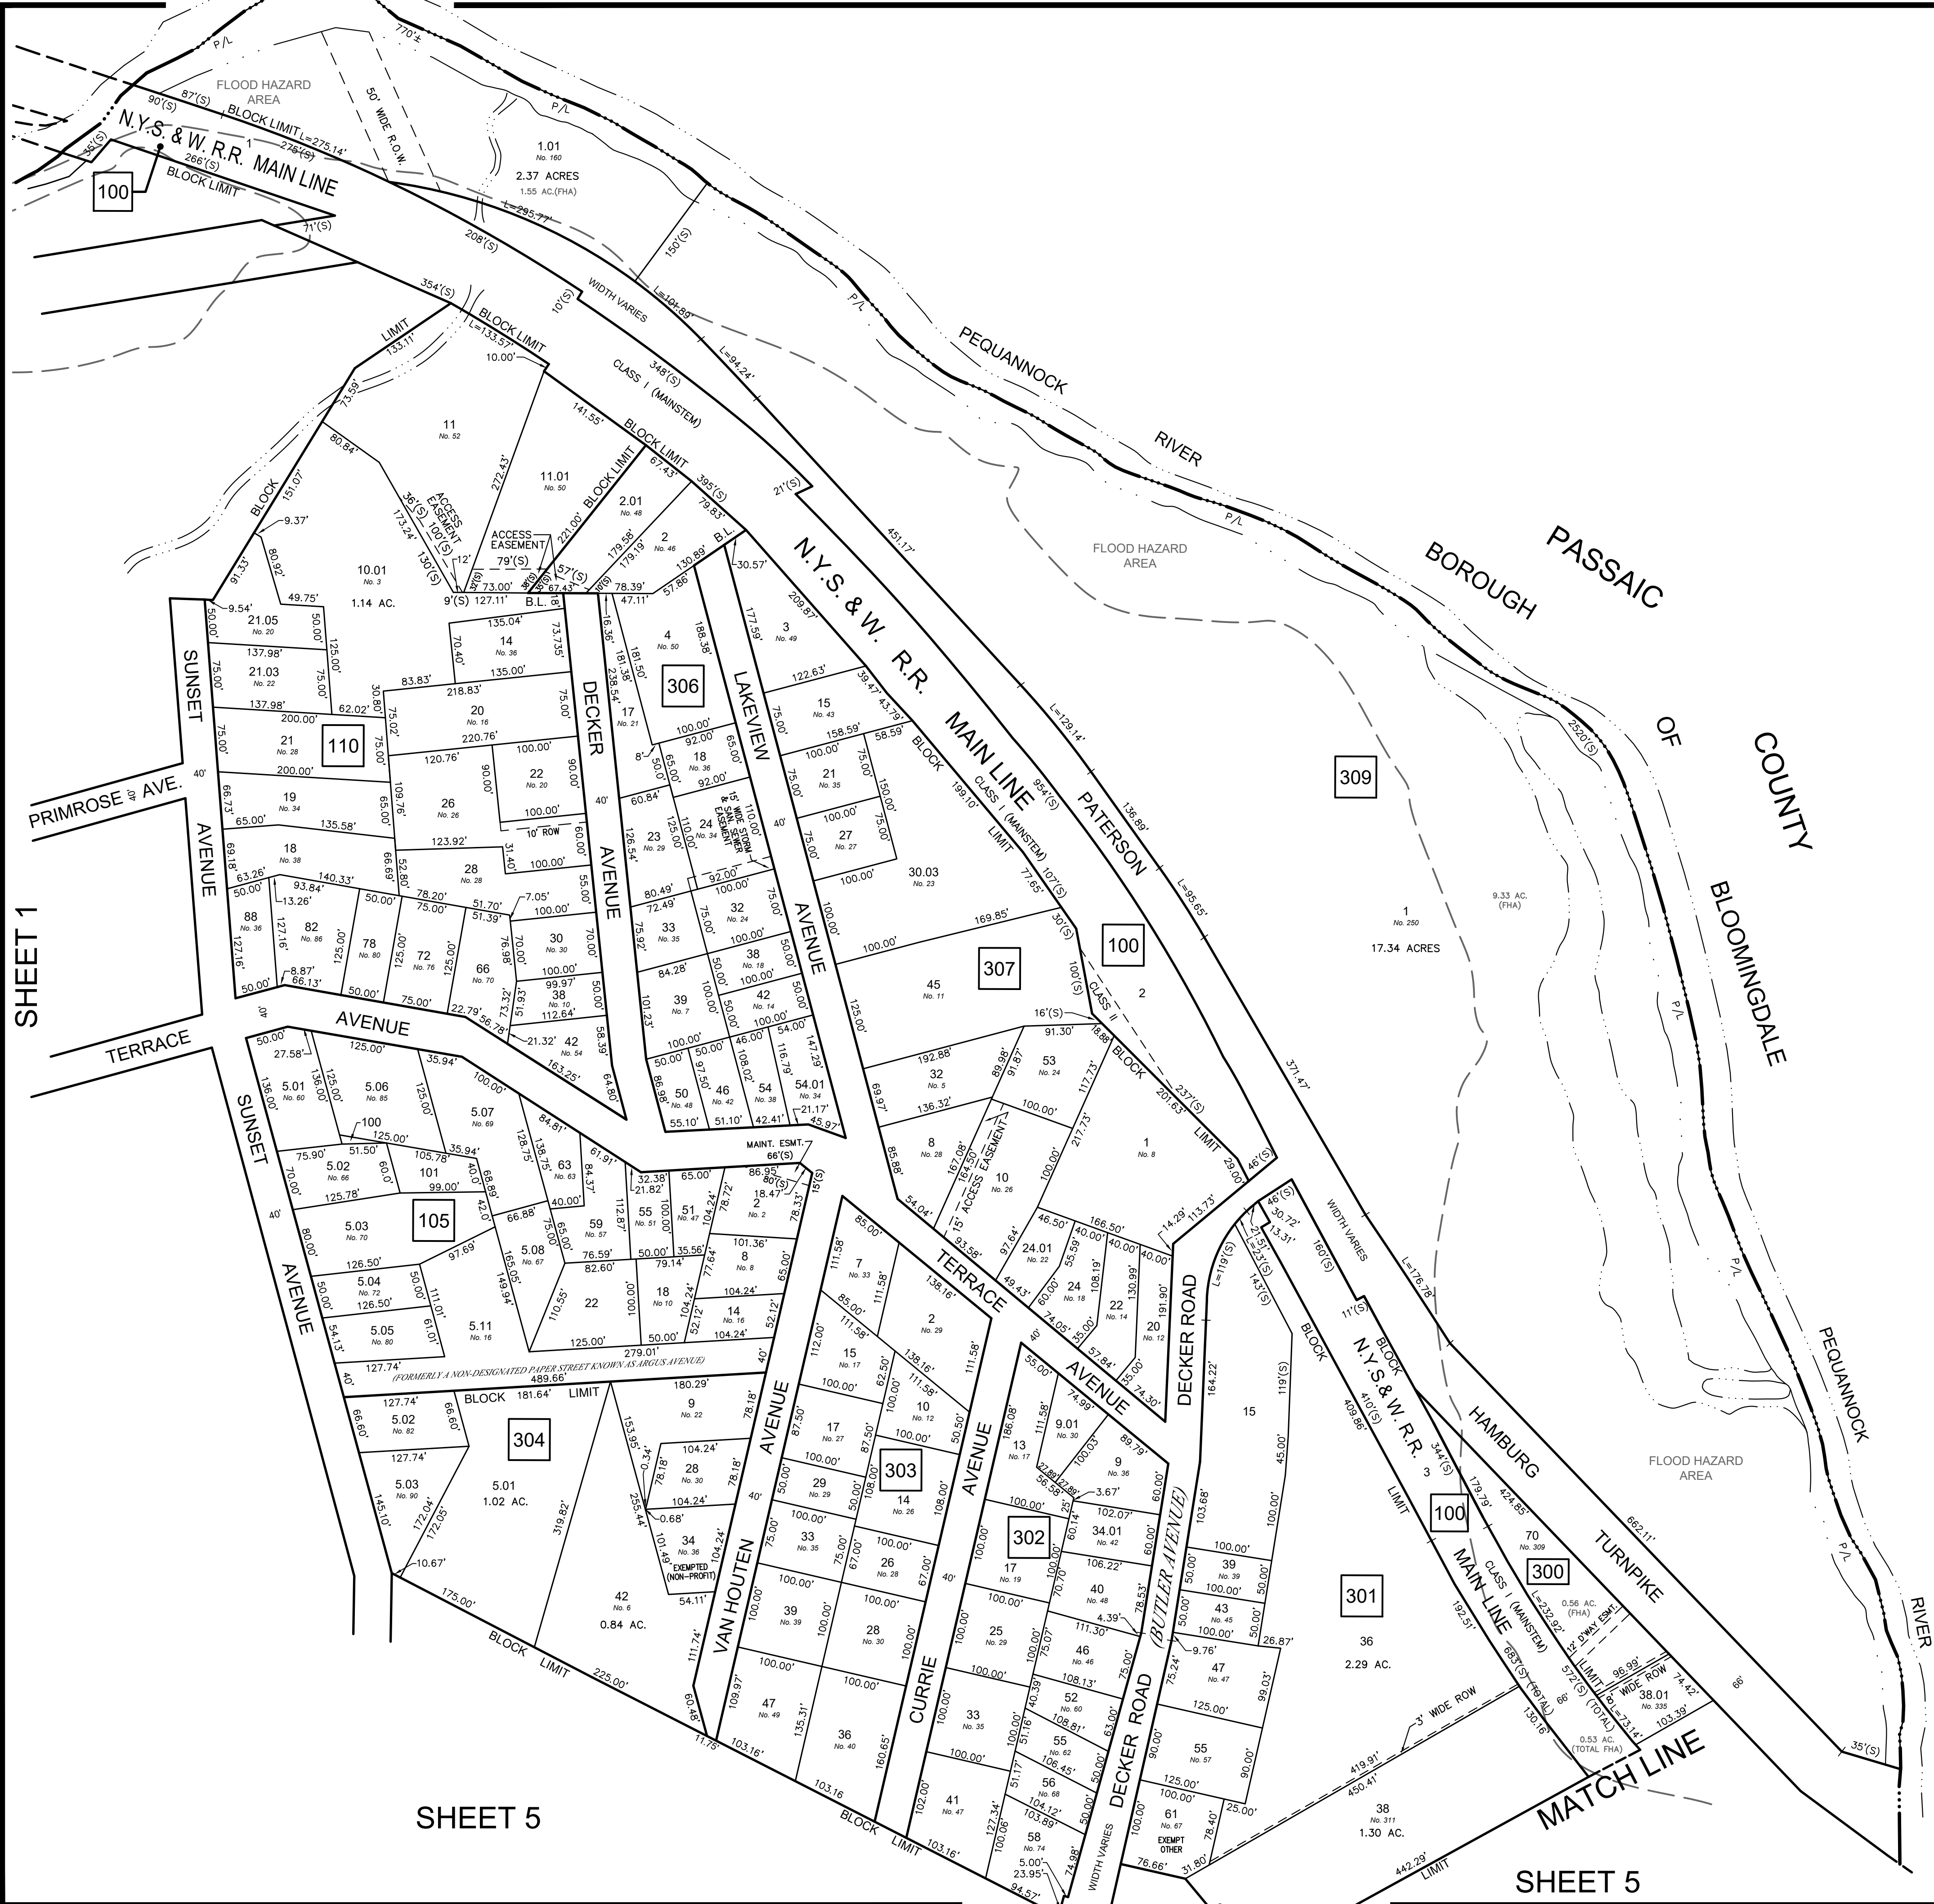



REVISIONS			
DATE	L. S. NAME	LIC. NO.	DESCRIPTION
11/11/13	R. CIGOL	24GS04026100	GENERAL REVISIONS TO ADDRESS STATE REVIEW, ADD BLOCK 17 LOT 22.
12/13/16	R. CIGOL	24GS04026100	ANNUAL DEED REVIEW
11/15/17	R. CIGOL	24GS04026100	ANNUAL DEED REVIEW
10/24/18	R. CIGOL	24GS04026100	ANNUAL DEED REVIEW
10/15/19	R. CIGOL	24GS04026100	DEED REVIEW B. 25 L. 74.01 & 76
10/19/20	R. CIGOL	24GS04026100	ANNUAL DEED REVIEW
11/08/21	R. CIGOL	24GS04026100	ANNUAL DEED REVIEW
12/19/22	R. CIGOL	24GS04026100	ANNUAL DEED REVIEW

THIS MAP HAS BEEN DRAWN USING COMPUTER AIDED DRAFTING/DESIGN (CAD/D) UNDER THE SUPERVISION OF ROBERT L. CIGOL, N.J.L.S. No. 24GS04026100.



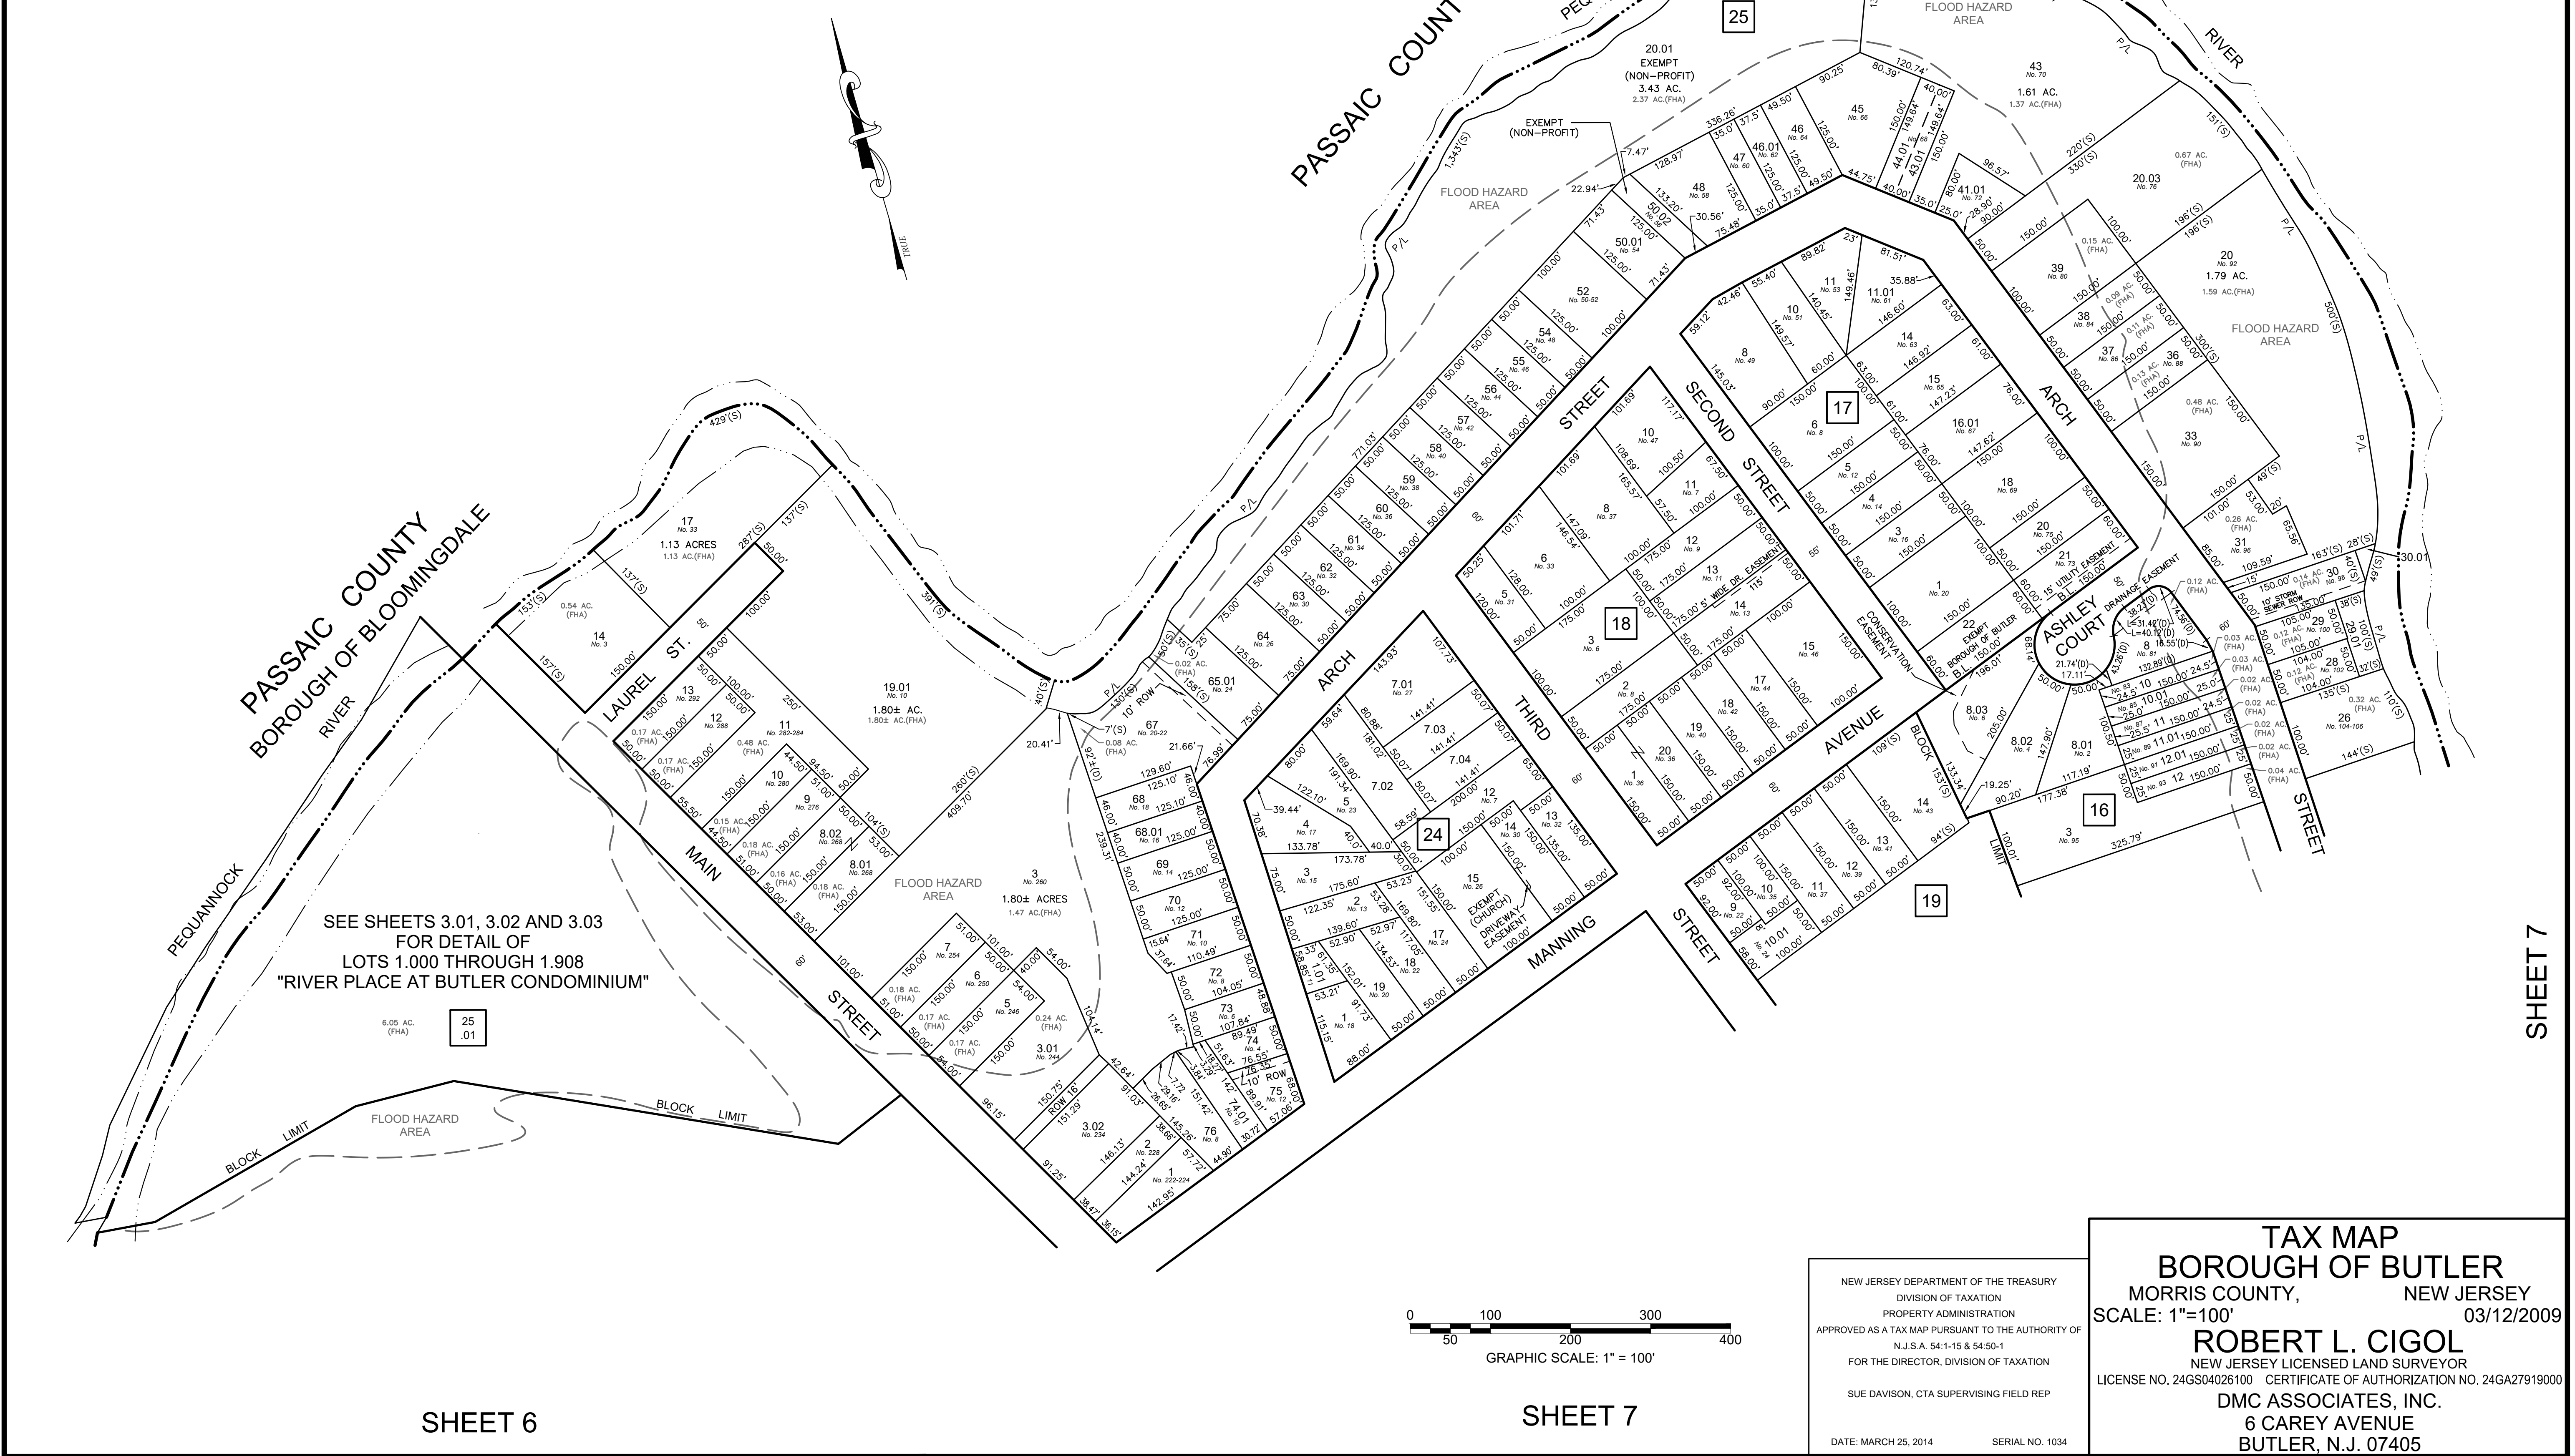


SHEET 7

RIVER PLACE AT BUTLER CONDOMINIUM ASSOCIATION

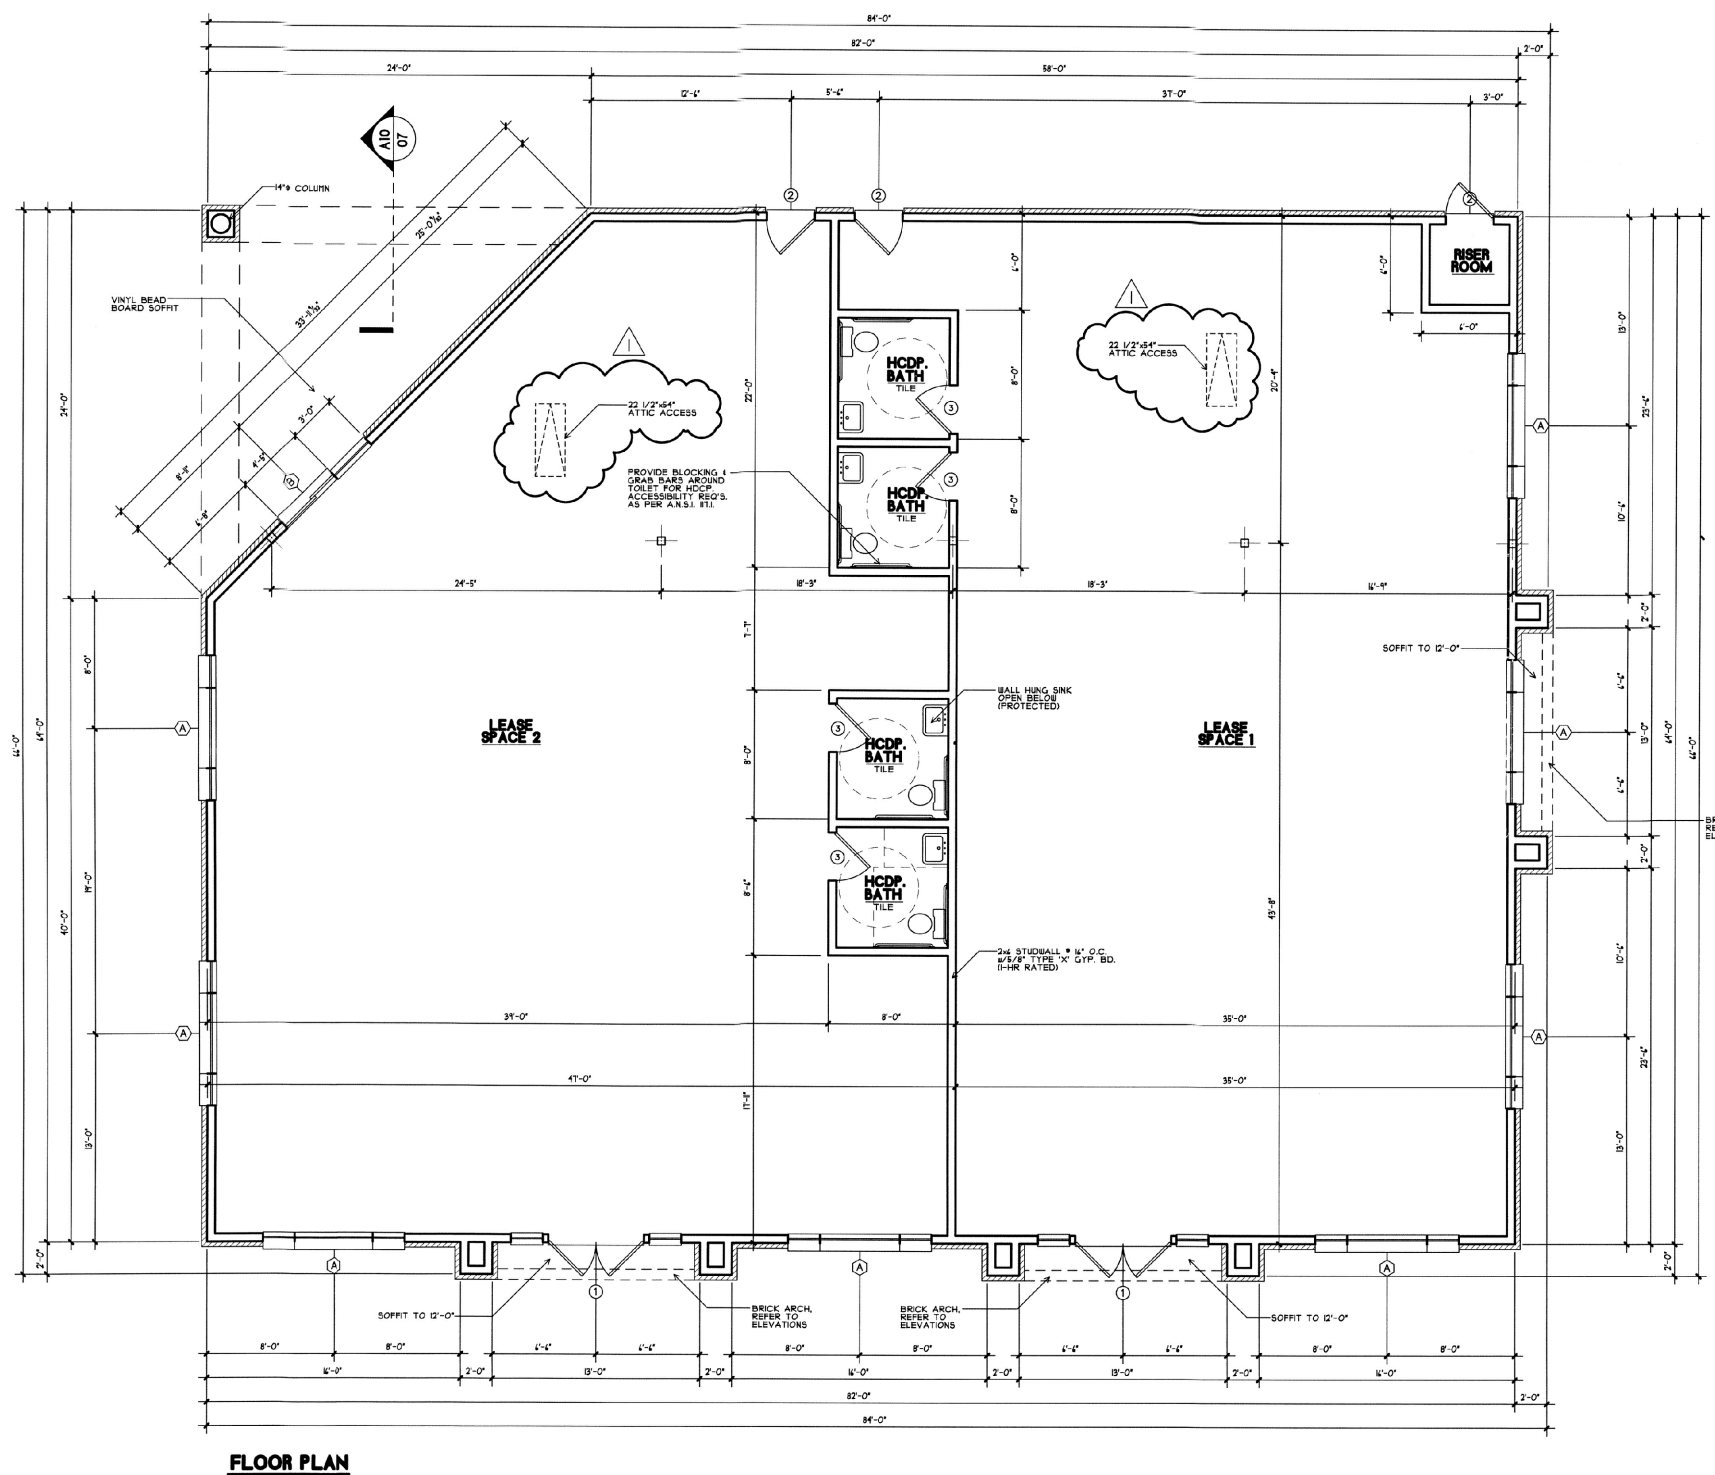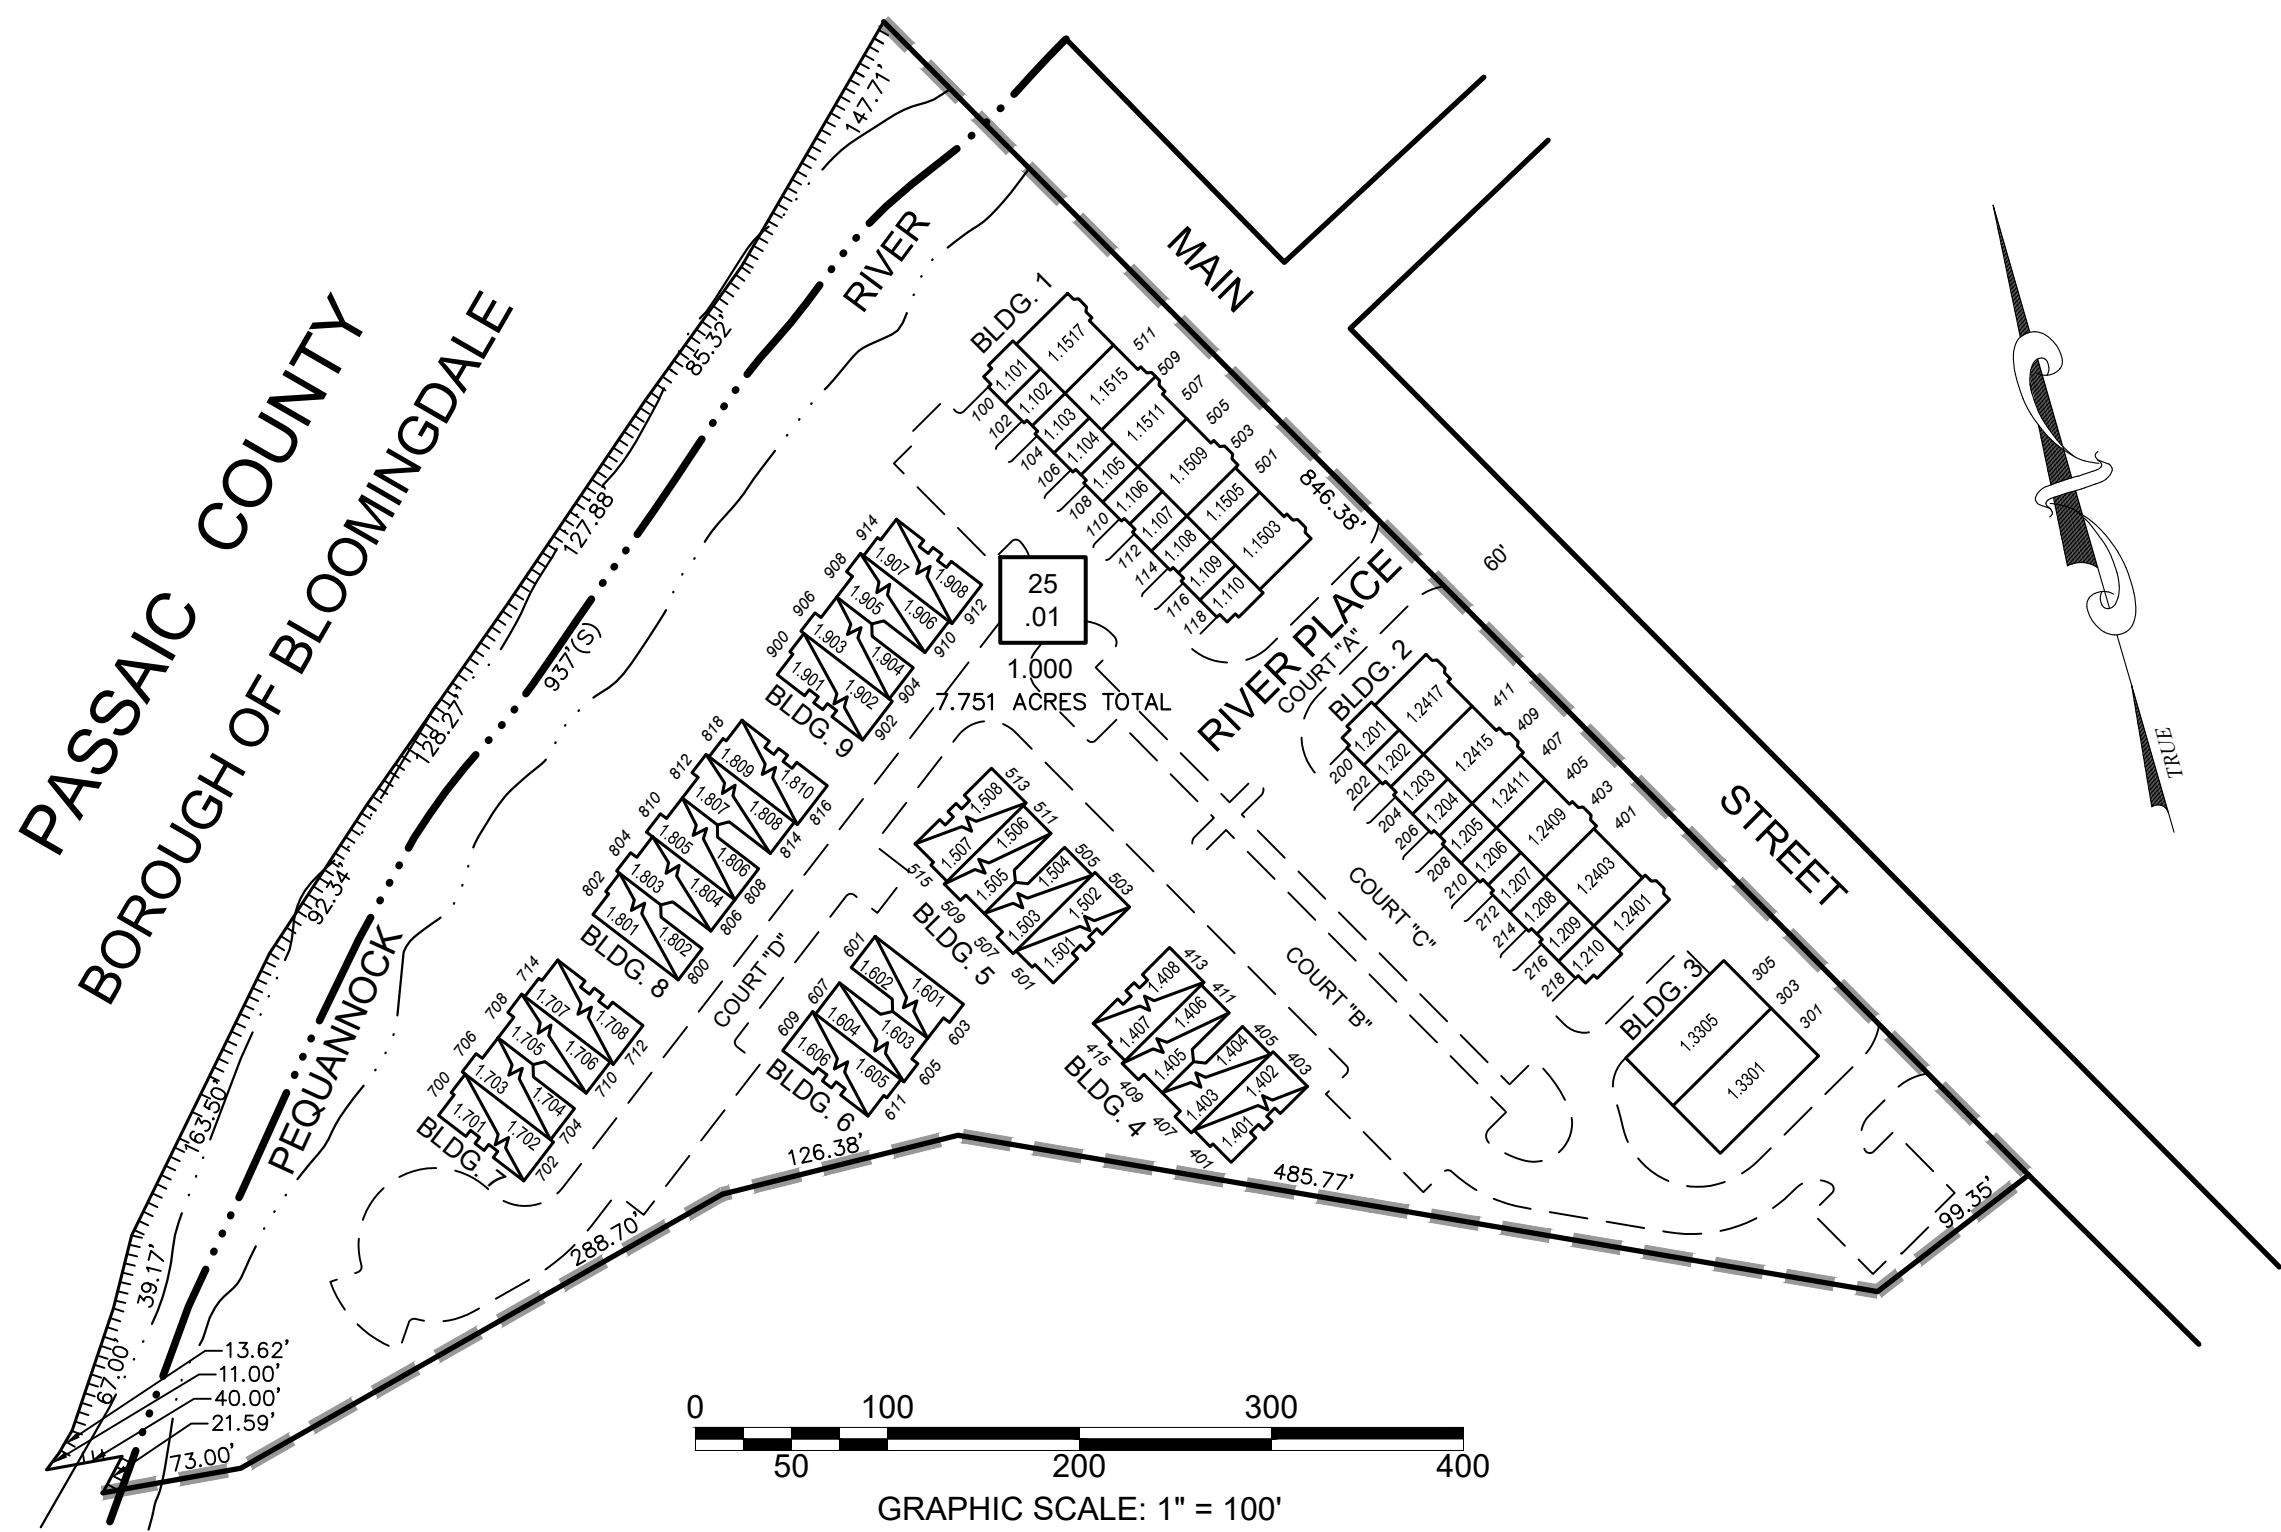

BUILDING 3

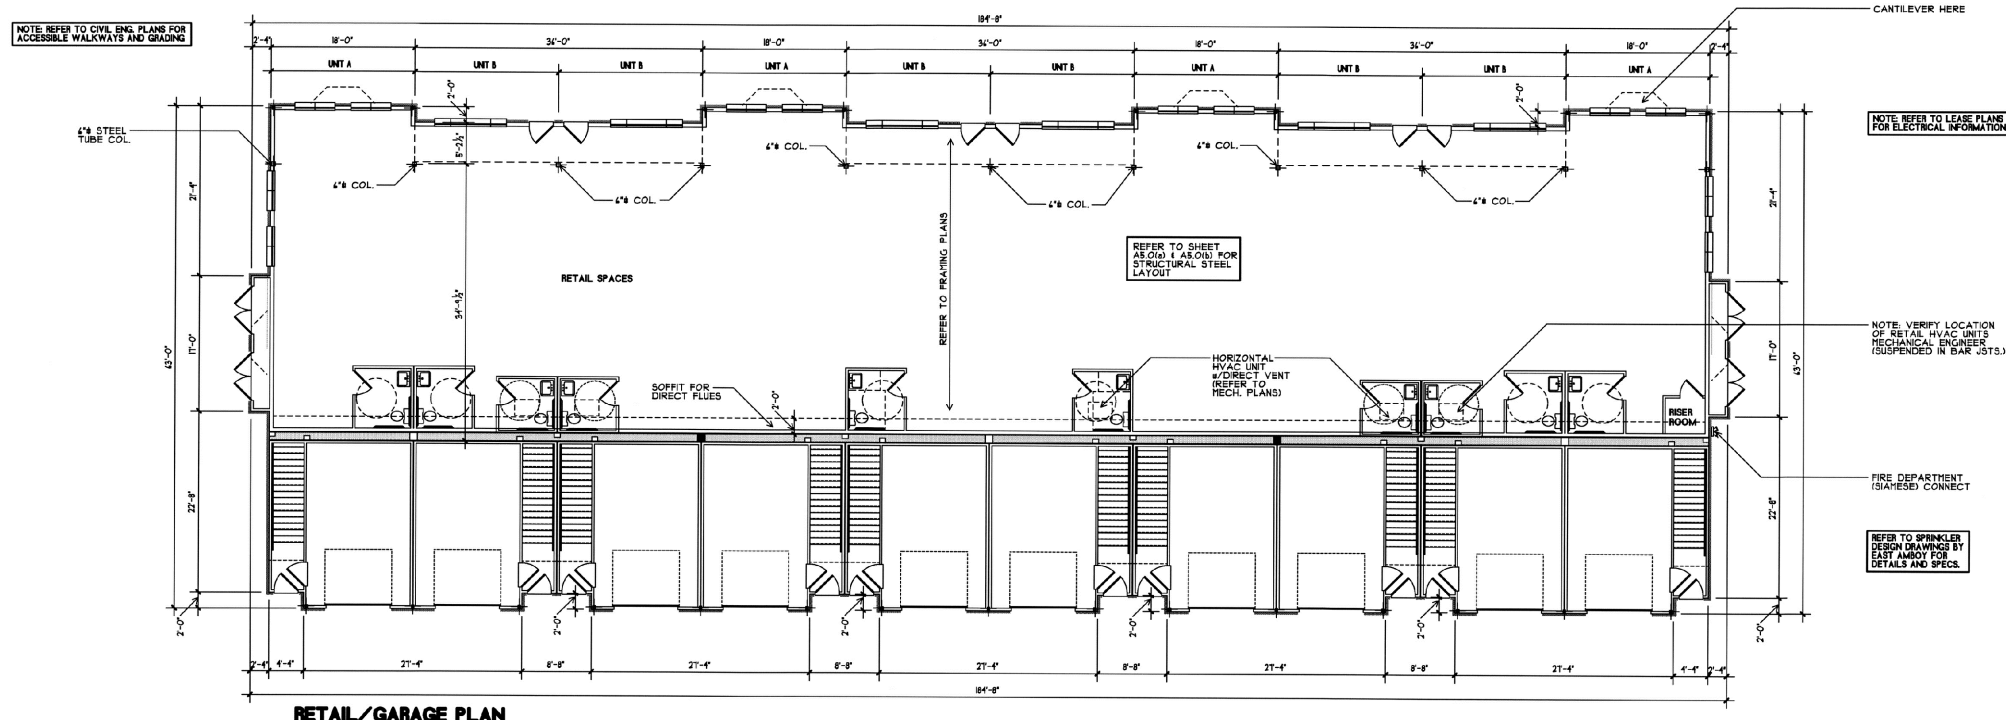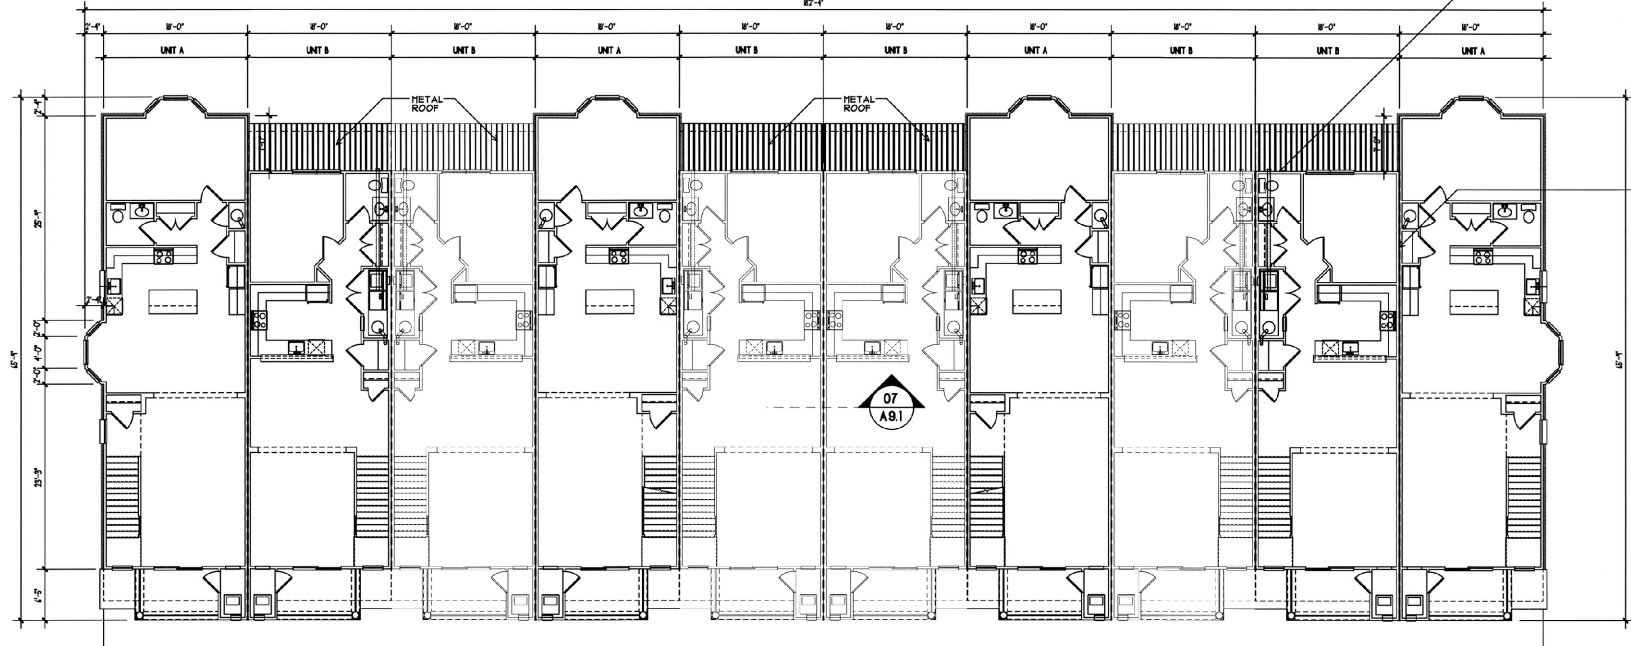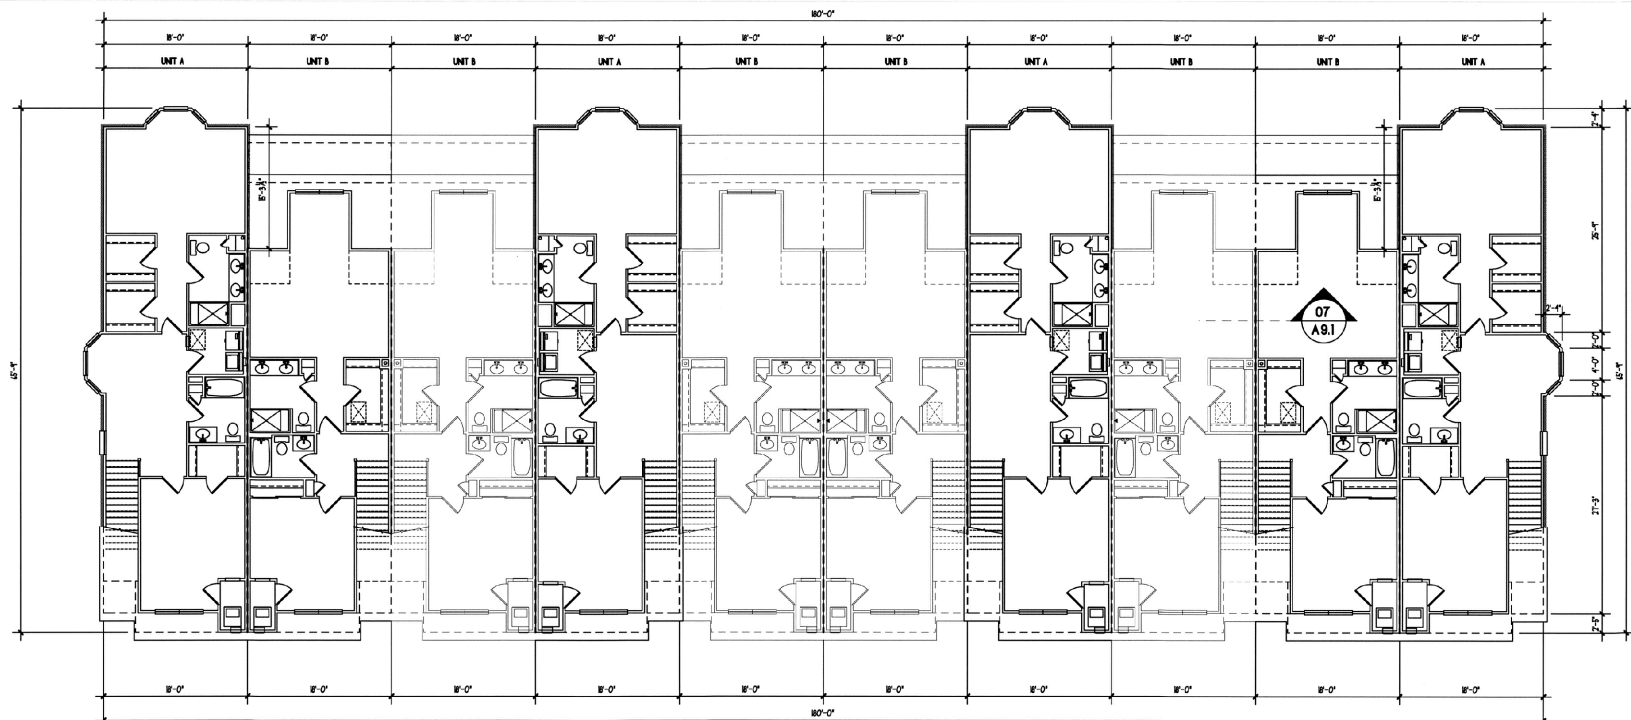

BUILDINGS 1 & 2

BUILDING	BLOCK	LOT	USE	UNIT TYPE	ADDRESS	SQ. FT.	% INTEREST IN COMMON ELEMENT	FLOOR LEVEL RELATIONSHIP
1	25.01	1.1503	RETAIL		503 MAIN STREET	1,440	1.0708	1ST
		1.1506	RETAIL		505 MAIN STREET	707	0.5301	1ST
		1.1509	RETAIL		509 MAIN STREET	1,451	1.0800	1ST
		1.1511	RETAIL		511 MAIN STREET	1,079	0.8091	1ST
		1.1515	RETAIL		515 MAIN STREET	979	0.7341	1ST
		1.1517	RETAIL		517 MAIN STREET	1,567	1.1750	1ST
		1.101	CONDOMINIUM	A	100 RIVER PLACE	2,036	1.2566	1ST, 2ND & 3RD
		1.102	CONDOMINIUM	B	102 RIVER PLACE	1,666	1.2566	1ST, 2ND & 3RD
		1.103	CONDOMINIUM	B	104 RIVER PLACE	1,666	1.2566	1ST, 2ND & 3RD
		1.104	CONDOMINIUM	A	106 RIVER PLACE	2,036	1.2566	1ST, 2ND & 3RD
		1.105	CONDOMINIUM	B	108 RIVER PLACE	1,666	1.2566	1ST, 2ND & 3RD
		1.106	CONDOMINIUM	B	110 RIVER PLACE	1,666	1.2566	1ST, 2ND & 3RD
		1.107	CONDOMINIUM	A	112 RIVER PLACE	2,036	1.2566	1ST, 2ND & 3RD
		1.108	CONDOMINIUM	B	114 RIVER PLACE	1,666	1.2566	1ST, 2ND & 3RD
		1.109	CONDOMINIUM	B w/ FAM. RM.	116 RIVER PLACE	1,962	1.2566	1ST, 2ND & 3RD

BUILDING	BLOCK	LOT	USE	UNIT TYPE	ADDRESS	SQ. FT.	% INTEREST IN COMMON ELEMENT	FLOOR LEVEL RELATIONSHIP
2	25.01	1.2801	RETAIL		401 MAIN STREET	822	0.6164	1ST
		1.2803	RETAIL		403 MAIN STREET	1,352	1.0108	1ST
		1.2809	RETAIL		409 MAIN STREET	1,451	1.0800	1ST
		1.2411	RETAIL		411 MAIN STREET	710	0.5324	1ST
		1.2415	RETAIL		415 MAIN STREET	1,448	1.0858	1ST
		1.2417	RETAIL		417 MAIN STREET	1,440	1.0708	1ST
		1.201	CONDOMINIUM	A	200 RIVER PLACE	2,036	1.2566	1ST, 2ND & 3RD
		1.202	CONDOMINIUM	B	202 RIVER PLACE	1,666	1.2566	1ST, 2ND & 3RD
		1.203	CONDOMINIUM	B	204 RIVER PLACE	1,666	1.2566	1ST, 2ND & 3RD
		1.204	CONDOMINIUM	A	206 RIVER PLACE	2,036	1.2566	1ST, 2ND & 3RD
		1.205	CONDOMINIUM	B	208 RIVER PLACE	1,666	1.2566	1ST, 2ND & 3RD
		1.206	CONDOMINIUM	B	210 RIVER PLACE	1,666	1.2566	1ST, 2ND & 3RD
		1.207	CONDOMINIUM	A	212 RIVER PLACE	2,036	1.2566	1ST, 2ND & 3RD
		1.208	CONDOMINIUM	B	214 RIVER PLACE	1,666	1.2566	1ST, 2ND & 3RD
		1.209	CONDOMINIUM	B w/ FAM. RM.	216 RIVER PLACE	1,952	1.2566	1ST, 2ND & 3RD

BUILDING	BLOCK	LOT	USE	UNIT TYPE	ADDRESS	SQ. FT.	% INTEREST IN COMMON ELEMENT	FLOOR LEVEL RELATIONSHIP
3	25.01	1.3301	RETAIL		301 MAIN STREET	2,537	1.9023	1 STORY
		1.3309	RETAIL		305 MAIN STREET	2,423	1.8168	1 STORY

BUILDING	BLOCK	LOT	USE	UNIT TYPE	ADDRESS	SQ. FT.	% INTEREST IN COMMON ELEMENT	FLOOR LEVEL RELATIONSHIP
4	25.01	1.401	CONDOMINIUM	A	401 RIVER PLACE	1,457	1.2566	1ST & 2ND
		1.402	CONDOMINIUM	C	403 RIVER PLACE	1,932	1.2566	2ND & 3RD
		1.403	CONDOMINIUM	B	405 RIVER PLACE	1,761	1.2566	2ND & 3RD
		1.403	CONDOMINIUM	B	407 RIVER PLACE	1,442	1.2566	1ST & 2ND
		1.405	CONDOMINIUM	B	409 RIVER PLACE	1,442	1.2566	1ST & 2ND
		1.406	CONDOMINIUM	D	411 RIVER PLACE	1,761	1.2566	2ND & 3RD
		1.408	CONDOMINIUM	C	413 RIVER PLACE	1,932	1.2566	2ND & 3RD
		1.407	CONDOMINIUM	A	415 RIVER PLACE	1,457	1.2566	1ST & 2ND

BUILDING	BLOCK	LOT	USE	UNIT TYPE	ADDRESS	SQ. FT.	% INTEREST IN COMMON ELEMENT	FLOOR LEVEL RELATIONSHIP
5	25.01	1.501	CONDOMINIUM	A	501 RIVER PLACE	1,457	1.2566	1ST & 2ND
		1.502	CONDOMINIUM	C	503 RIVER PLACE	1,932	1.2566	2ND & 3RD
		1.504	CONDOMINIUM	D	505 RIVER PLACE	1,761	1.2566	2ND & 3RD
		1.503	CONDOMINIUM	B	507 RIVER PLACE	1,442	1.2566	1ST & 2ND
		1.505	CONDOMINIUM	B	509 RIVER PLACE	1,442	1.2566	1ST & 2ND
		1.506	CONDOMINIUM	D	511 RIVER PLACE	1,761	1.2566	2ND & 3RD
		1.508	CONDOMINIUM	C	513 RIVER PLACE	1,932	1.2566	2ND & 3RD
		1.507	CONDOMINIUM	A	515 RIVER PLACE	1,457	1.2566	1ST & 2ND

BUILDING	BLOCK	LOT	USE	UNIT TYPE	ADDRESS	SQ. FT.	% INTEREST IN COMMON ELEMENT	FLOOR LEVEL RELATIONSHIP
6	25.01	1.602	CONDOMINIUM	D	601 RIVER PLACE	1,761	1.2566	2ND & 3RD
		1.601	CONDOMINIUM	B	603 RIVER PLACE	1,442	1.2566	1ST & 2ND
		1.603	CONDOMINIUM	B	605 RIVER PLACE	1,442	1.2566	1ST & 2ND
		1.604	CONDOMINIUM	D	607 RIVER PLACE	1,761	1.2566	2ND & 3RD
		1.606	CONDOMINIUM	C	609 RIVER PLACE	1,932	1.2566	2ND & 3RD
		1.605	CONDOMINIUM	A	611 RIVER PLACE	1,457	1.2566	1ST & 2ND

BUILDING	BLOCK	LOT	USE	UNIT TYPE	ADDRESS	SQ. FT.	% INTEREST IN COMMON ELEMENT	FLOOR LEVEL RELATIONSHIP
7	25.01	1.701	CONDOMINIUM	A	700 RIVER PLACE	1,457	1.2566	1ST & 2ND
		1.702	CONDOMINIUM	C	702 RIVER PLACE	1,932	1.2566	2ND & 3RD
		1.704	CONDOMINIUM	D	704 RIVER PLACE	1,761	1.2566	2ND & 3RD
		1.703	CONDOMINIUM	B	706 RIVER PLACE	1,442	1.2566	1ST & 2ND
		1.705	CONDOMINIUM	B	708 RIVER PLACE	1,442	1.2566	1ST & 2ND
		1.706	CONDOMINIUM	D	710 RIVER PLACE	1,761	1.2566	2ND & 3RD
		1.708	CONDOMINIUM	C	712 RIVER PLACE	1,932	1.2566	2ND & 3RD
		1.707	CONDOMINIUM	A	714 RIVER PLACE	1,457	1.2566	1ST & 2ND

BUILDING	BLOCK	LOT	USE	UNIT TYPE	ADDRESS	SQ. FT.	% INTEREST IN COMMON ELEMENT	FLOOR LEVEL RELATIONSHIP
8	25.01	1.802	CONDOMINIUM	D	800 RIVER PLACE	7,344	5.4291	2ND & 3RD
		1.801	CONDOMINIUM	B	802 RIVER PLACE	2,036	1.2566	1ST & 2ND
		1.803	CONDOMINIUM	B	804 RIVER PLACE	1,666	1.2566	1ST & 2ND
		1.804	CONDOMINIUM	D	806 RIVER PLACE	1,666	1.2566	2ND & 3RD
		1.806	CONDOMINIUM	D	808 RIVER PLACE	2,036	1.2566	2ND & 3RD
		1.805	CONDOMINIUM	B	810 RIVER PLACE	1,666	1.2566	1ST & 2ND
		1.807	CONDOMINIUM	B	812 RIVER PLACE	1,666	1.2566	1ST & 2ND
		1.808	CONDOMINIUM	D	814 RIVER PLACE	2,036	1.2566	2ND & 3RD
		1.810	CONDOMINIUM	C	816 RIVER PLACE	1,666	1.2566	2ND & 3RD
		1.809	CONDOMINIUM	A	818 RIVER PLACE	1,952	1.2566	1ST & 2ND

BUILDING	BLOCK	LOT	USE	UNIT TYPE	ADDRESS	SQ. FT.	% INTEREST IN COMMON ELEMENT	FLOOR LEVEL RELATIONSHIP
9	25.01	1.901	CONDOMINIUM	A	900 RIVER PLACE	1,457	1.2566	1ST & 2ND
		1.902	CONDOMINIUM	C	902 RIVER PLACE	1,932	1.2566	2ND & 3RD
		1.904	CONDOMINIUM	D	904 RIVER PLACE	1,761	1.2566	2ND & 3RD
		1.903	CONDOMINIUM	B	906 RIVER PLACE	1,442	1.2566	1ST & 2ND
		1.905	CONDOMINIUM	B	908 RIVER PLACE	1,442	1.2566	1ST & 2ND
		1.906	CONDOMINIUM	D	910 RIVER PLACE	1,761	1.2566	2ND & 3RD
		1.908	CONDOMINIUM	C	912 RIVER PLACE	1,932	1.2566	2ND & 3RD
		1.907	CONDOMINIUM	A	914 RIVER PLACE	1,457	1.2566	1ST & 2ND

BLOCK	LOT
COMMON AREA	25.01 1.000


THIS MAP HAS BEEN DRAWN USING COMPUTER AIDED DRAFTING/DESIGN (CAD/D) UNDER THE SUPERVISION OF ROBERT L. CIGOL, N.J.L.S. No. 24GS04026100.

REVISIONS			
DATE	L. S. NAME	LIC. NO.	DESCRIPTION
11/11/13	R. CIGOL	24GS04026100	GENERAL REVISIONS TO ADDRESS STATE REVIEW
11/18/15	R. CIGOL	24GS04026100	ANNUAL DEED REVIEW - SUBDIVIDE STOREFRONTS

NEW JERSEY DEPARTMENT OF THE TREASURY
DIVISION OF TAXATION
PROPERTY ADMINISTRATION
APPROVED AS A TAX MAP PURSUANT TO THE AUTHORITY OF
N.J.S.A. 54:1-15 & 54:50-1
FOR THE DIRECTOR, DIVISION OF TAXATION
SUE DAVISON, CTA SUPERVISING FIELD REP
DATE: MARCH 25, 2014
SERIAL NO. 1034

TAX MAP
BOROUGH OF BUTLER
MORRIS COUNTY, NEW JERSEY
SCALE: AS SHOWN 02/22/2010
ROBERT L. CIGOL
NEW JERSEY LICENSED LAND SURVEYOR
LICENSE NO. 24GS04026100 CERTIFICATE OF AUTHORIZATION NO. 24GA27919000
DMC ASSOCIATES, INC.
6 CAREY AVENUE
BUTLER, N.J. 07405

RIVER PLACE AT BUTLER CONDOMINIUM ASSOCIATION

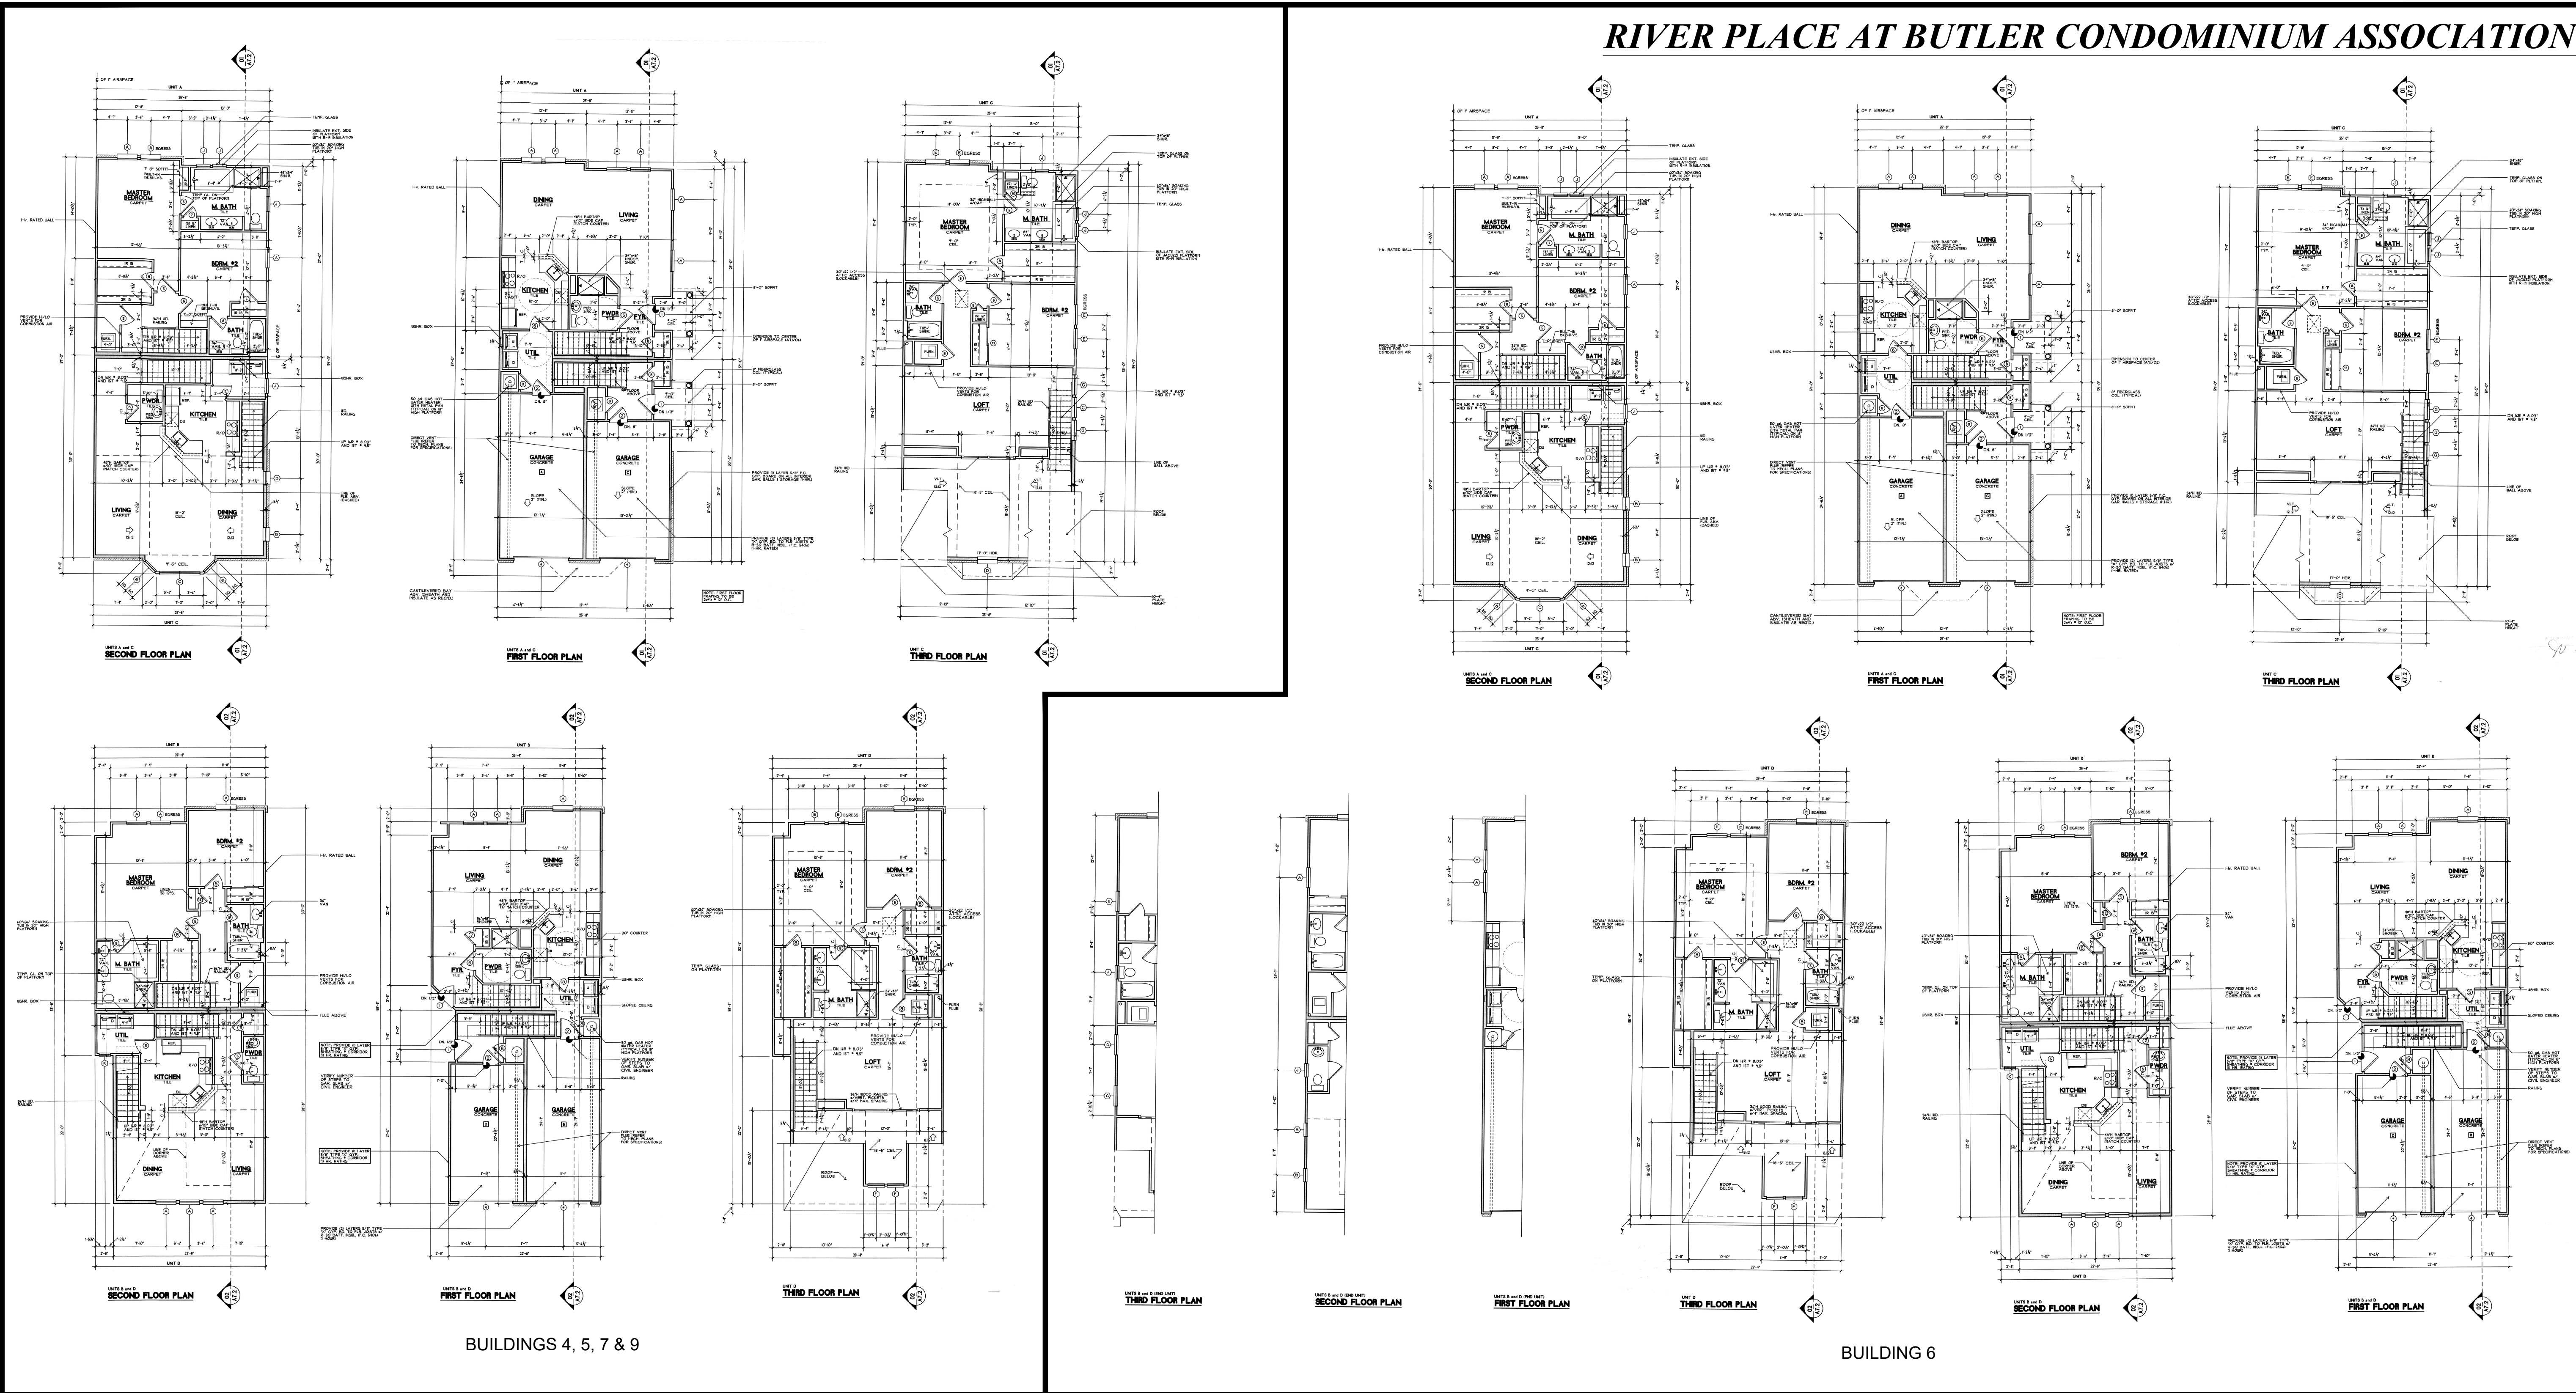

THIS MAP HAS BEEN DRAWN USING COMPUTER AIDED DRAFTING/DESIGN (CAD/D) UNDER THE SUPERVISION OF ROBERT L. CIGOL, N.J.L.S. No. 24GS04026100.

REVISIONS			
DATE	L. S. NAME	LIC. NO.	DESCRIPTION
11/11/13	R. CIGOL	24GS04026100	GENERAL REVISIONS TO ADDRESS STATE REVIEW

NEW JERSEY DEPARTMENT OF THE TREASURY
DIVISION OF TAXATION
PROPERTY ADMINISTRATION TAX MAP SECTION
APPROVED AS A TAX MAP PURSUANT TO THE
AUTHORITY OF N.J.S.A. 54:4-16 & N.J.S.A. 54:50-1
FOR THE DIRECTOR, DIVISION OF TAXATION
Sue Davison, CTA Supervising Field Rep
DATE: MAR 25 2014 SERIAL NO. 1034

TAX MAP
BOROUGH OF BUTLER
MORRIS COUNTY, NEW JERSEY
SCALE: N.T.S. 03/22/2010
ROBERT L. CIGOL
NEW JERSEY LICENSED LAND SURVEYOR
LICENSE NO. 24GS04026100 CERTIFICATE OF AUTHORIZATION NO. 24GA27919000
DMC ASSOCIATES, INC.
6 CAREY AVENUE
BUTLER, N.J. 07405

RIVER PLACE AT BUTLER CONDOMINIUM ASSOCIATION




BUILDING 8

THIS MAP HAS BEEN DRAWN USING COMPUTER AIDED DRAFTING/DESIGN (CAD/D) UNDER THE SUPERVISION OF ROBERT L. CIGOL, N.J.L.S. No. 24GS04026100.

REVISIONS			
DATE	L. S. NAME	LIC. NO.	DESCRIPTION
11/11/13	R. CIGOL	24GS04026100	GENERAL REVISIONS TO ADDRESS STATE REVIEW

NEW JERSEY DEPARTMENT OF THE TREASURY
DIVISION OF TAXATION
PROPERTY ADMINISTRATION TAX MAP SECTION
APPROVED AS A TAX MAP PURSUANT TO THE
AUTHORITY OF N.J.S.A. 54:1-16 & N.J.S.A. 54:50-1
FOR THE DIRECTOR, DIVISION OF TAXATION
Sue Davison CTA Supervising Field Rep
Sue Davison, CTA Supervising Field Rep
DATE MAR 25 2014 SERIAL NO. 1034

TAX MAP
BOROUGH OF BUTLER
MORRIS COUNTY, NEW JERSEY
SCALE: N.T.S. 03/22/2010
ROBERT L. CIGOL
NEW JERSEY LICENSED LAND SURVEYOR
LICENSE NO. 24GS04026100 CERTIFICATE OF AUTHORIZATION NO. 24GA27919000
DMC ASSOCIATES, INC.
211 MAIN STREET
BUTLER, N.J. 07405

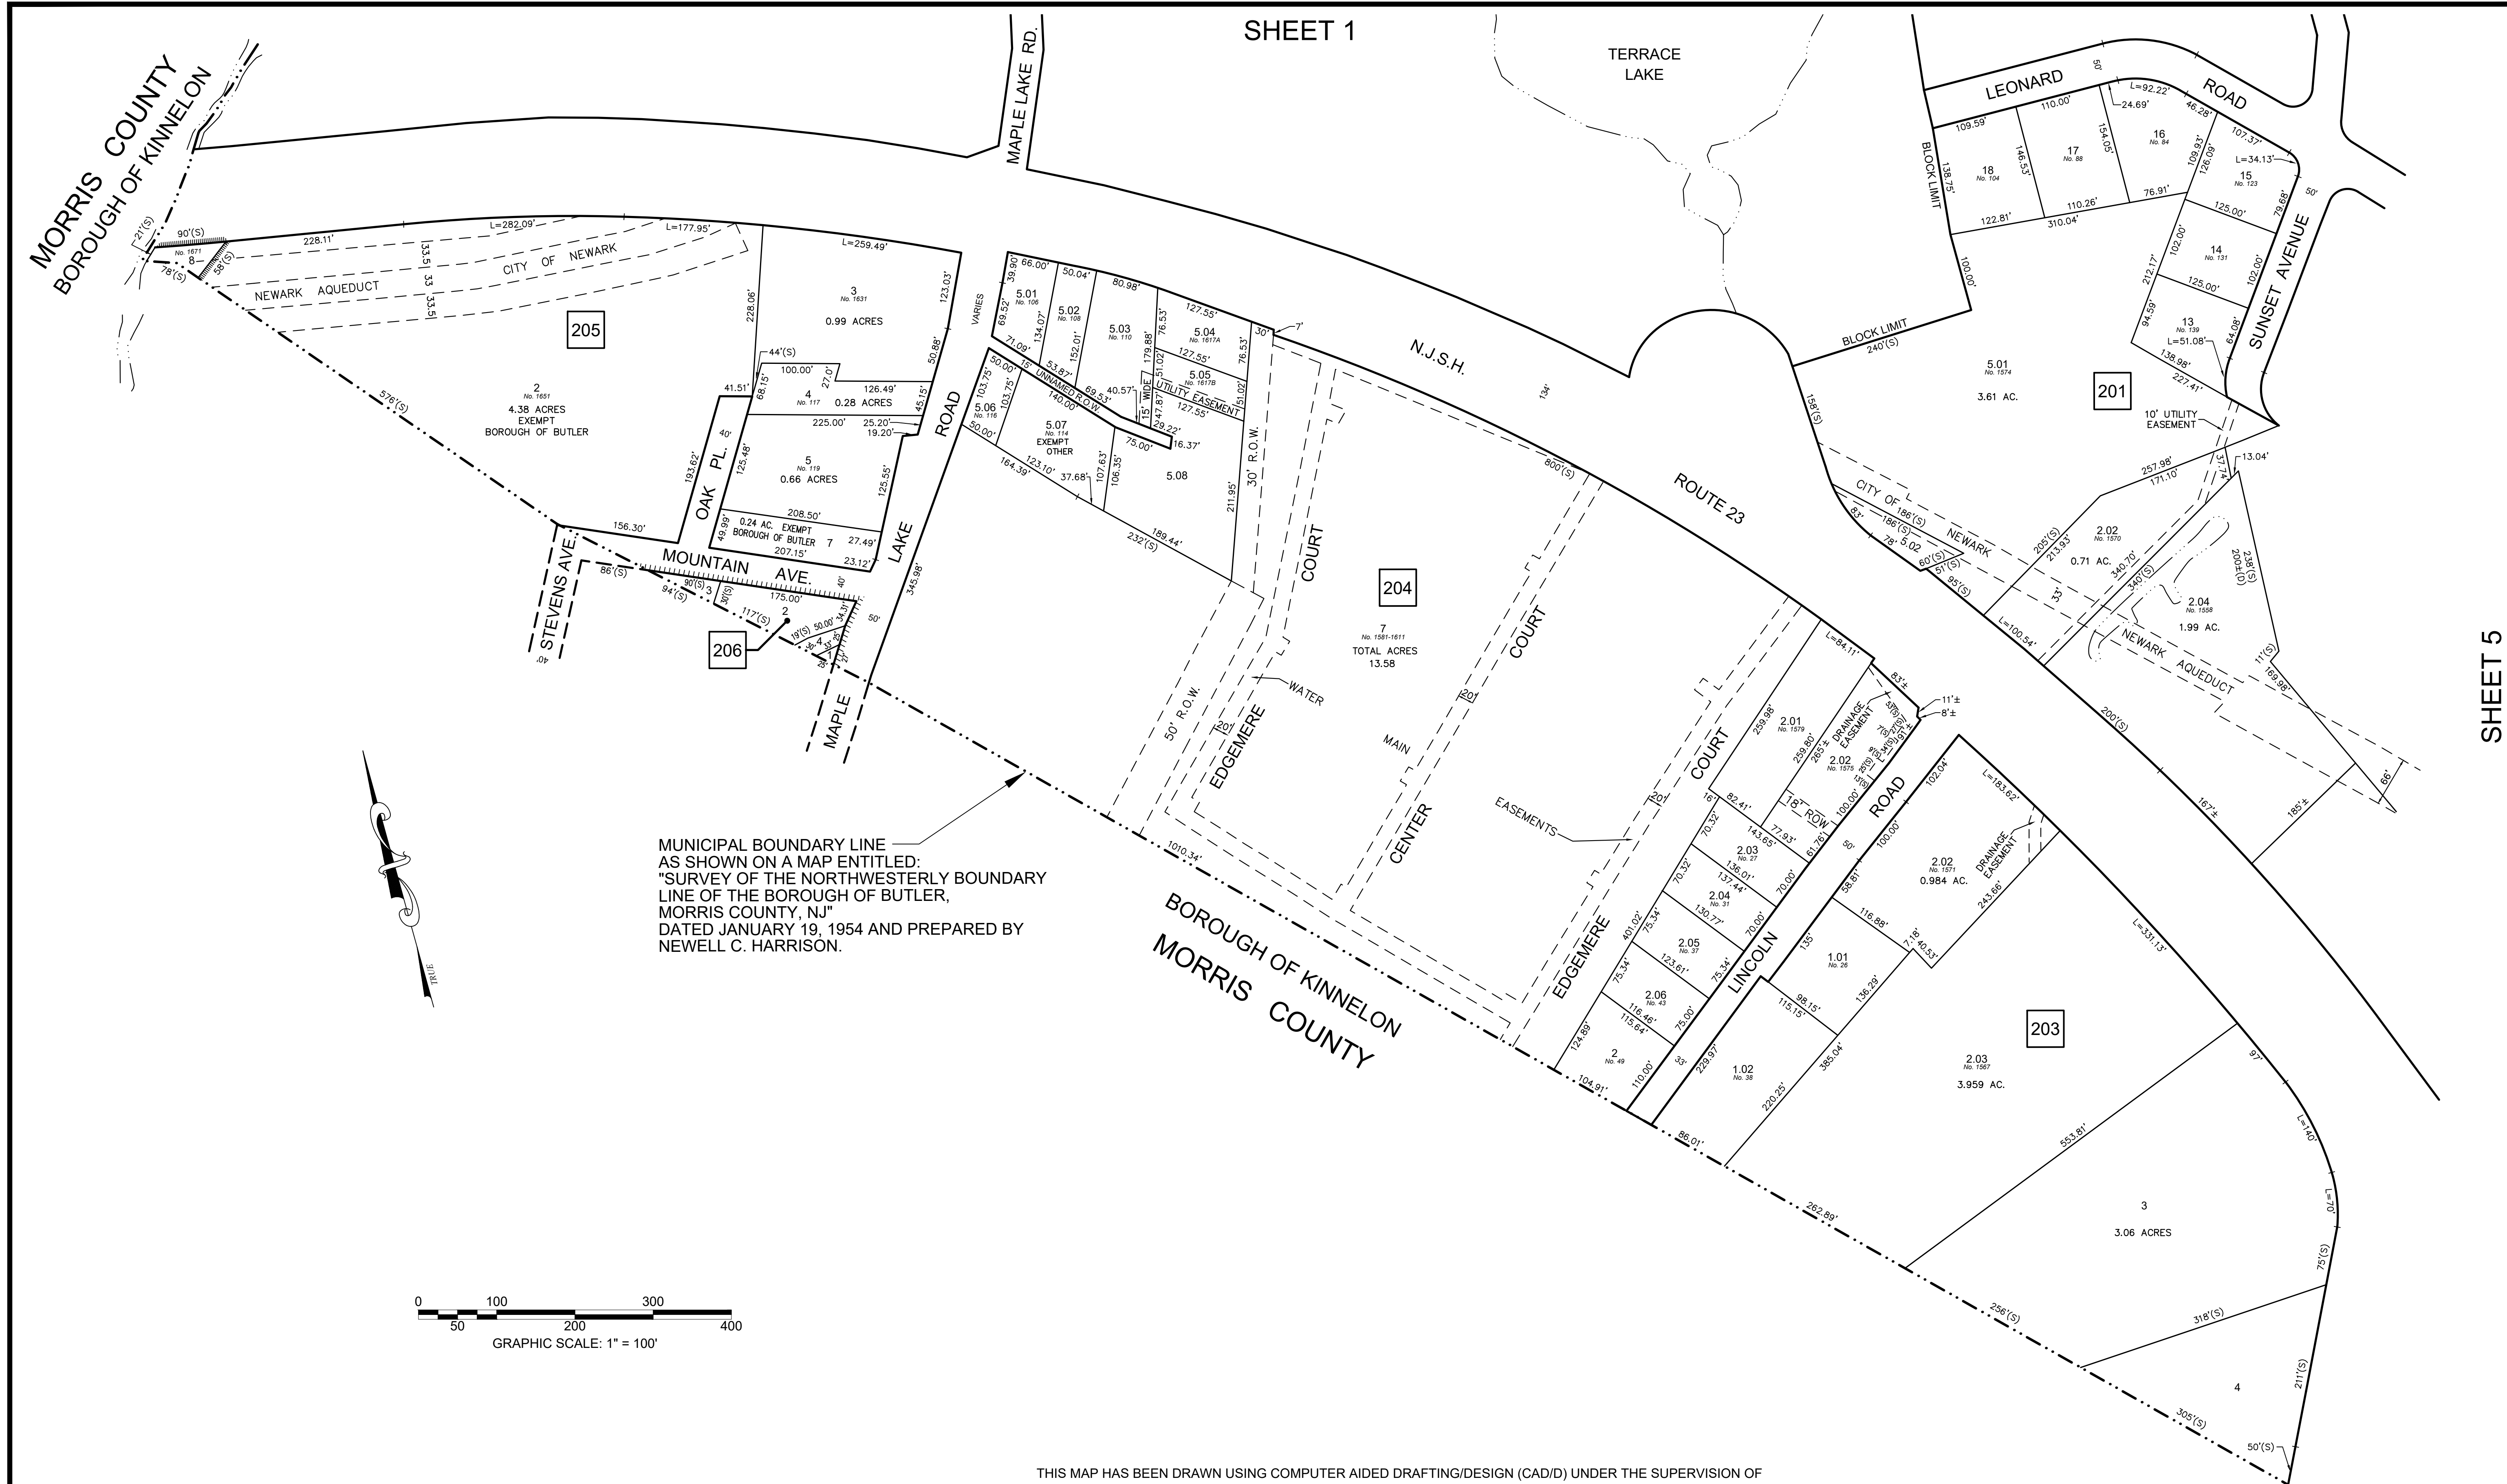

MUNICIPAL BOUNDARY LINE
AS SHOWN ON A MAP ENTITLED:
"SURVEY OF THE NORTHWESTERLY BOUNDARY
LINE OF THE BOROUGH OF BUTLER,
MORRIS COUNTY, NJ"
DATED JANUARY 19, 1954 AND PREPARED BY
NEWELL C. HARRISON.

THIS MAP HAS BEEN DRAWN USING COMPUTER AIDED DRAFTING/DESIGN (CAD/D) UNDER THE SUPERVISION OF
ROBERT L. CIGOL, N.J.L.S. No. 24GS04026100.


REVISIONS			
DATE	L. S. NAME	LIC. NO.	DESCRIPTION
11/11/13	R. CIGOL	24GS04026100	GENERAL REVISIONS TO ADDRESS STATE REVIEW
07/25/16	R. CIGOL	24GS04026100	REVISED BLOCK 204, 206
11/15/17	R. CIGOL	24GS04026100	ANNUAL DEED REVIEW
10/15/19	R. CIGOL	24GS04026100	EXEMPT STATUS B. 205 L. 2 & 7
11/08/21	R. CIGOL	24GS04026100	ANNUAL DEED REVIEW
12/19/22	R. CIGOL	24GS04026100	ANNUAL DEED REVIEW

NEW JERSEY DEPARTMENT OF THE TREASURY
DIVISION OF TAXATION
PROPERTY ADMINISTRATION
APPROVED AS A TAX MAP PURSUANT TO THE AUTHORITY OF
N.J.S.A. 54:1-15 & 54:50-1
FOR THE DIRECTOR, DIVISION OF TAXATION
SUE DAVISON, CTA SUPERVISING FIELD REP.
DATE: MARCH 25, 2014 SERIAL NO. 1034

TAX MAP
BOROUGH OF BUTLER
MORRIS COUNTY, NEW JERSEY
SCALE: 1"=100' 03/12/2009
ROBERT L. CIGOL
NEW JERSEY LICENSED LAND SURVEYOR
LICENSE NO. 24GS04026100 CERTIFICATE OF AUTHORIZATION NO. 24GA27919000
DMC ASSOCIATES, INC.
6 CAREY AVENUE
BUTLER, N.J. 07405


REVISIONS			
DATE	L. S. NAME	LIC. NO.	DESCRIPTION
11/11/13	R. CIGOL	24GS04026100	GENERAL REVISIONS TO ADDRESS STATE REVIEW
10/19/20	R. CIGOL	24GS04026100	ANNUAL DEED REVIEW

THIS MAP HAS BEEN DRAWN USING COMPUTER AIDED DRAFTING/DESIGN (CAD/D) UNDER THE SUPERVISION OF ROBERT L. CIGOL, N.J.L.S. No. 24GS04026100.

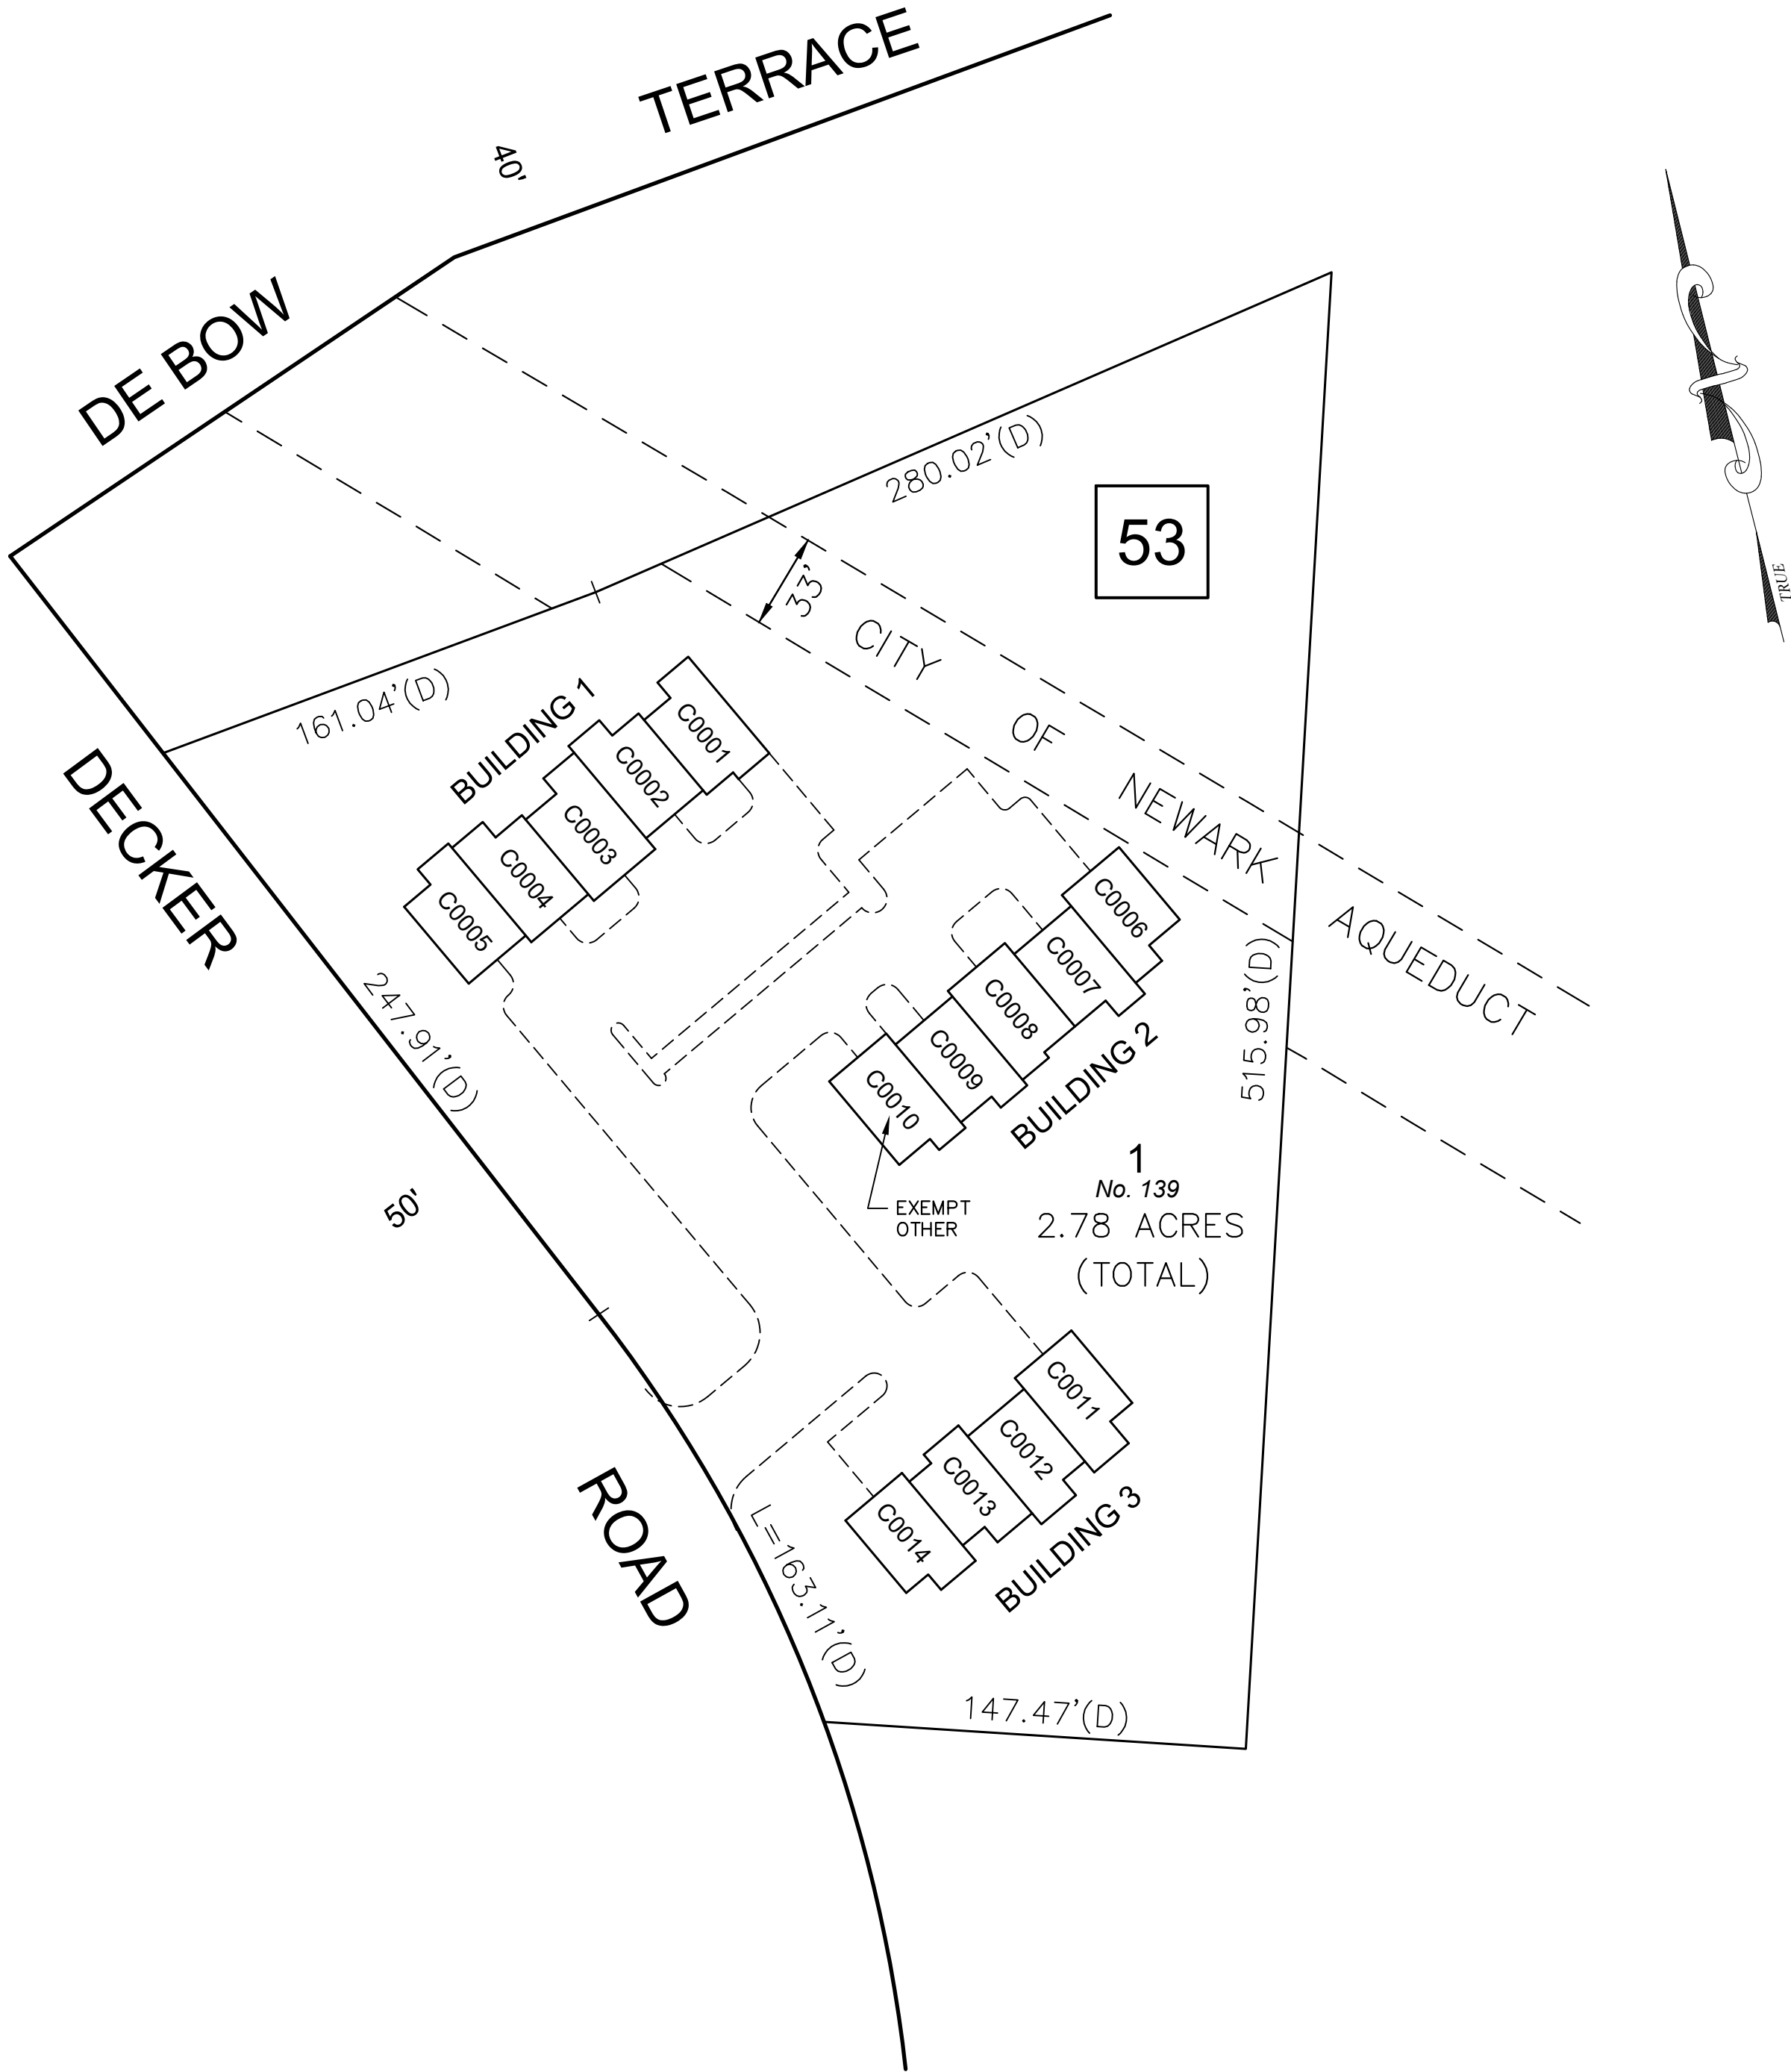

LEDGEWOOD VILLAGE CONDOMINIUM

BLOCK	LOT	QUALIFIER	BUILDING NUMBER	UNIT NUMBER	SQ. FT.	% INTEREST IN COMMON ELEMENT
53	1	C0001	1	1	1,538	7.1429
		C0002		2	1,538	7.1429
		C0003		3	1,538	7.1429
		C0004		4	1,538	7.1429
		C0005		5	1,538	7.1429
		C0006	2	6	1,538	7.1429
		C0007		7	1,538	7.1429
		C0008		8	1,538	7.1429
		C0009		9	1,538	7.1429
		C0010		10	1,538	7.1429
		C0011	3	11	1,538	7.1429
		C0012		12	1,538	7.1429
		C0013		13	1,538	7.1429
		C0014		14	1,538	7.1429


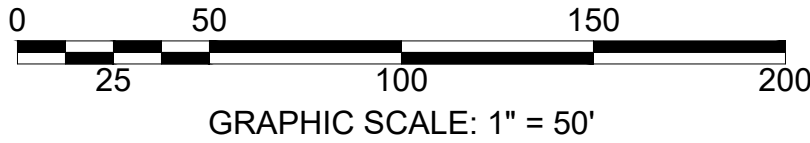


NEW JERSEY DEPARTMENT OF THE TREASURY
DIVISION OF TAXATION
PROPERTY ADMINISTRATION TAX MAP SECTION
APPROVED AS A TAX MAP PURSUANT TO THE
AUTHORITY OF N.J.S.A. 54:1-16 & N.J.S.A. 54:50-1
FOR THE DIRECTOR, DIVISION OF TAXATION
Sue Davison CTA Supervising Field Rep
Sue Davison, CTA Supervising Field Rep
DATE: **MAR 25 2014** SERIAL NO. **1034**

TAX MAP
BOROUGH OF BUTLER
MORRIS COUNTY, NEW JERSEY
SCALE: 1"=50' 02/22/2010
ROBERT L. CIGOL
NEW JERSEY LICENSED LAND SURVEYOR
LICENSE NO. 24GS04026100 CERTIFICATE OF AUTHORIZATION NO. 24GA27919000
DMC ASSOCIATES, INC.
6 CAREY AVENUE
BUTLER, N.J. 07405

REVISIONS			
DATE	L. S. NAME	LIC. NO.	DESCRIPTION
11/18/15	R. CIGOL	24GS04026100	ANNUAL DEED REVIEW
12/13/16	R. CIGOL	24GS04026100	ANNUAL DEED REVIEW
11/15/17	R. CIGOL	24GS04026100	ANNUAL DEED REVIEW
10/24/18	R. CIGOL	24GS04026100	ANNUAL DEED REVIEW
10/15/19	R. CIGOL	24GS04026100	ANNUAL DEED REVIEW
10/19/20	R. CIGOL	24GS04026100	ANNUAL DEED REVIEW
11/08/21	R. CIGOL	24GS04026100	ANNUAL DEED REVIEW

THIS MAP HAS BEEN DRAWN USING COMPUTER AIDED DRAFTING/DESIGN (CAD/D) UNDER THE SUPERVISION OF ROBERT L. CIGOL, N.J.L.S. No. 24GS04026100.

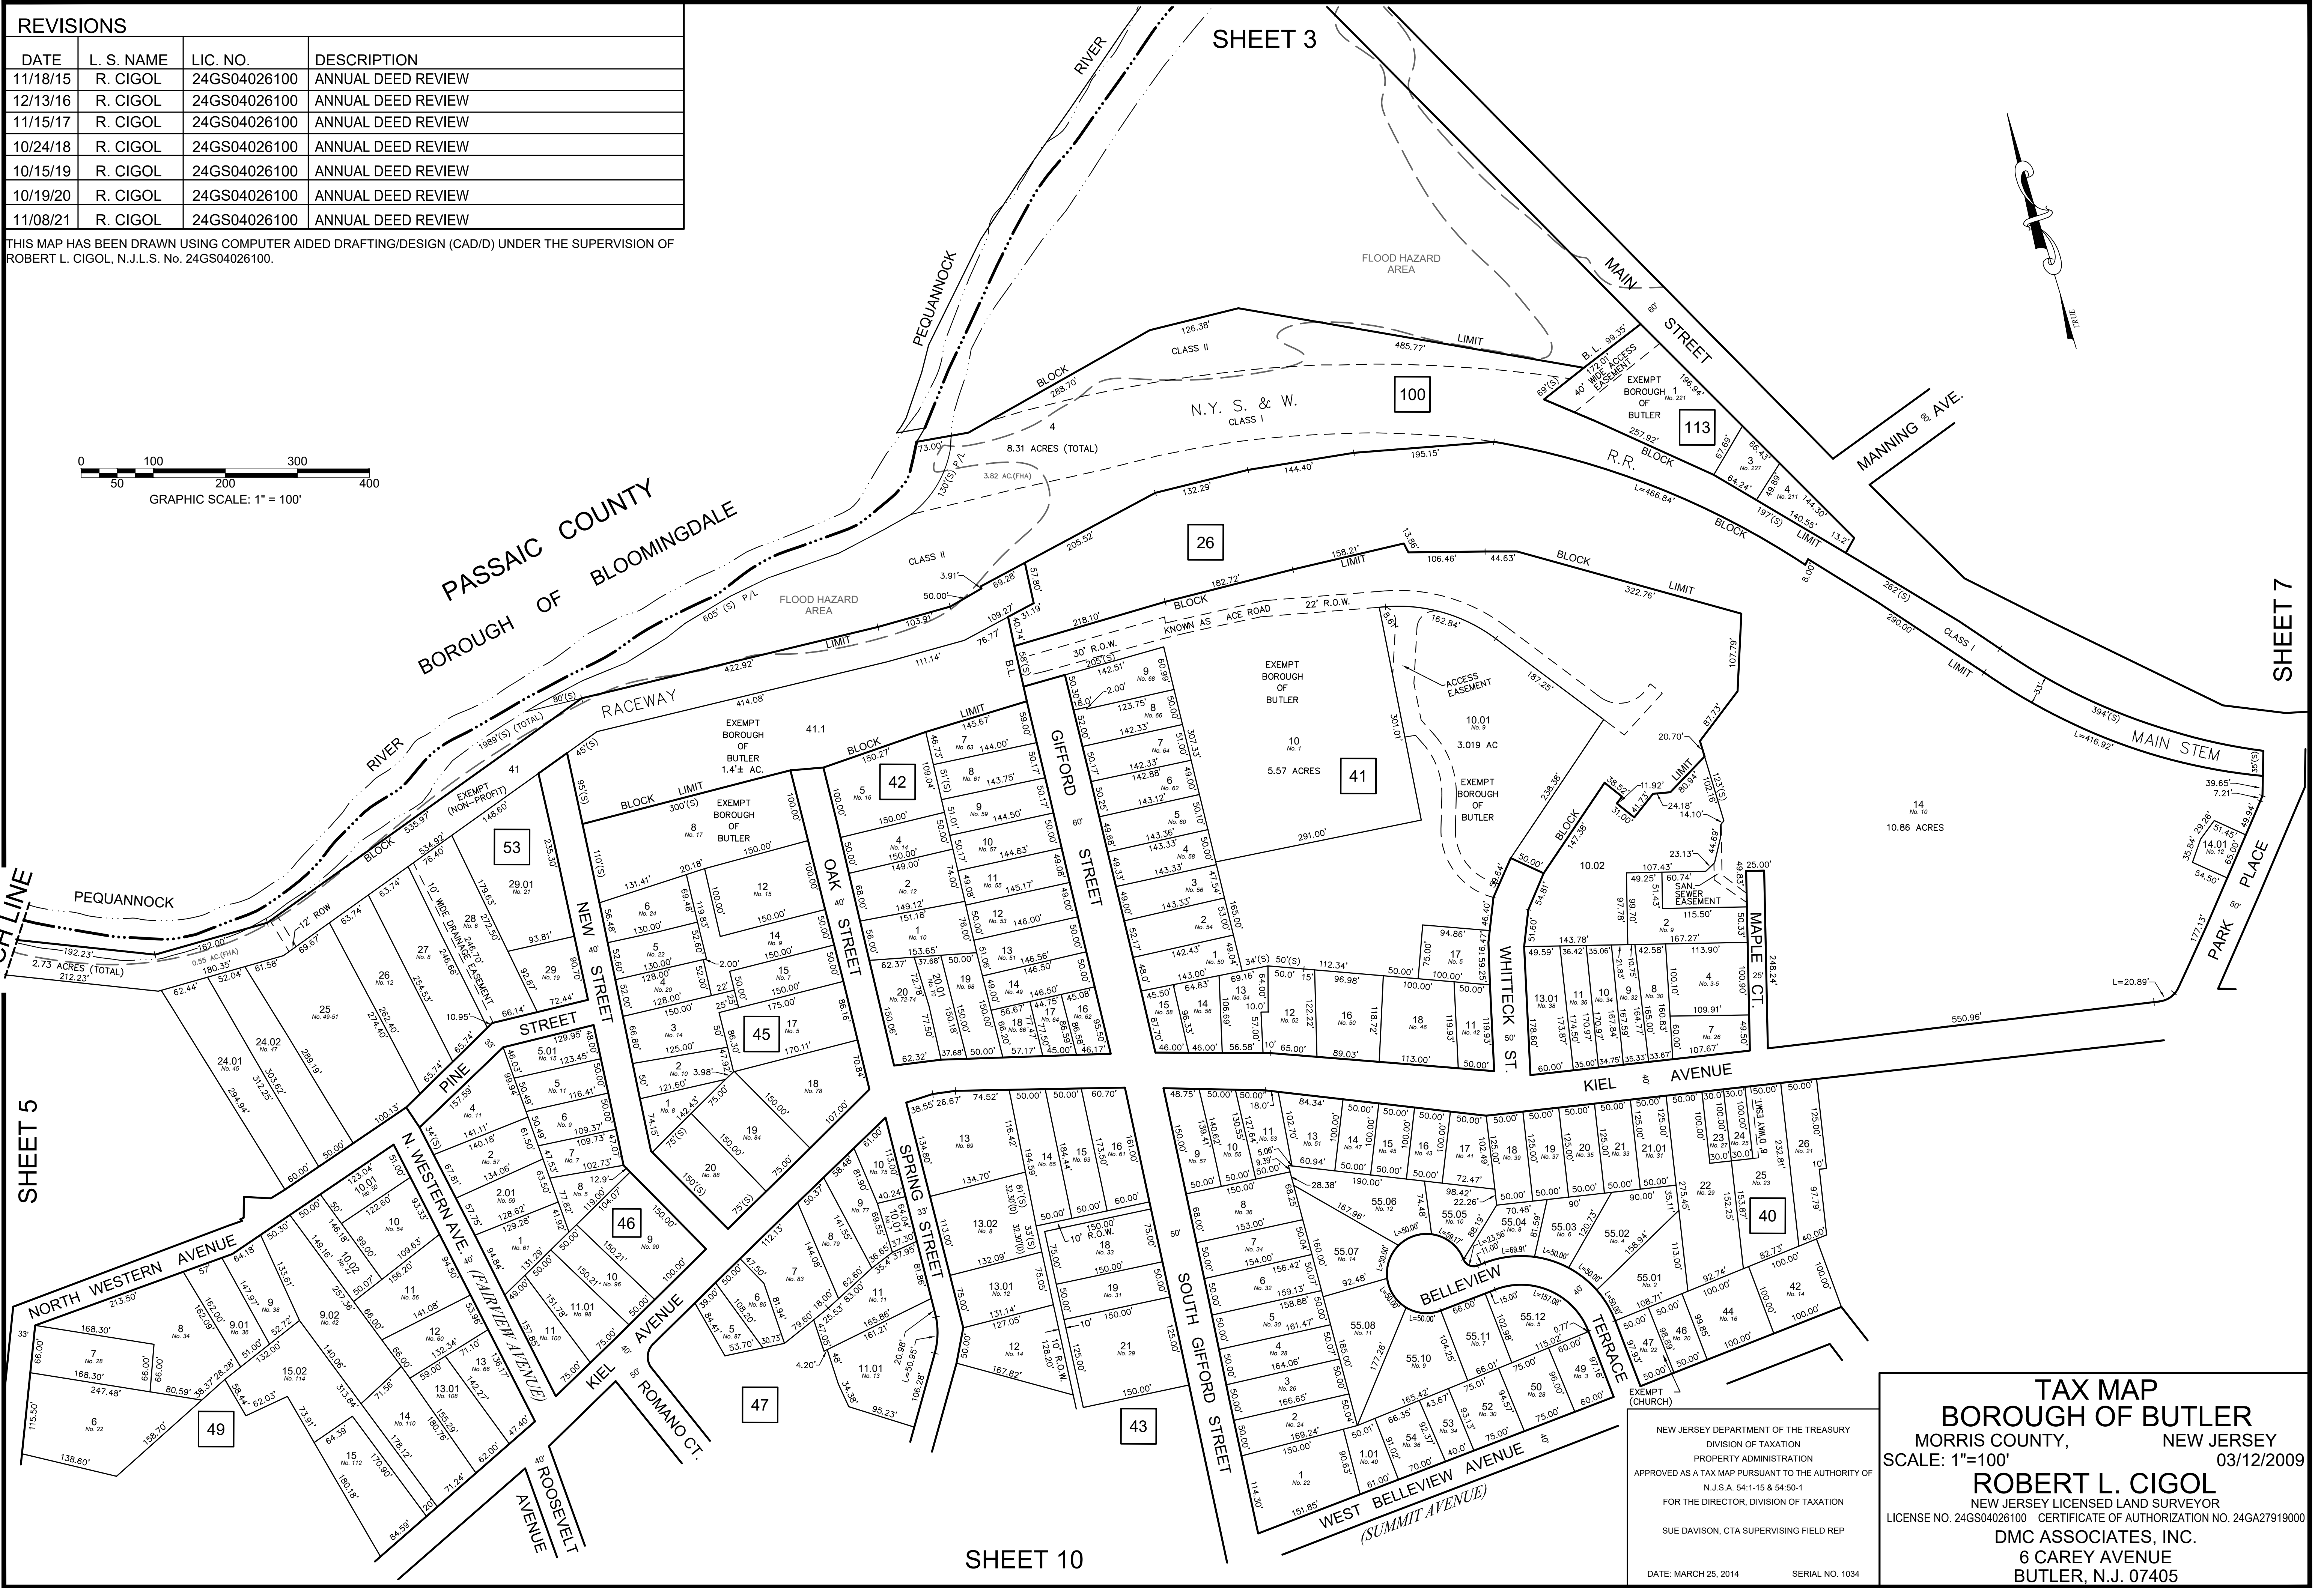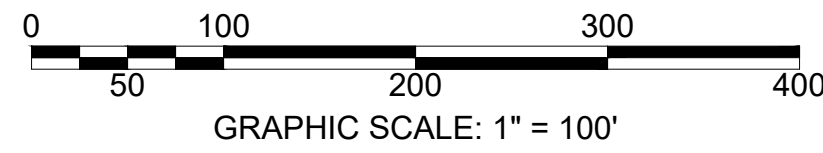

TAX MAP

BOROUGH OF BUTLER

MORRIS COUNTY, NEW JERSEY

SCALE: 1"=100'

03/12/2009

ROBERT L. CIGOL

NEW JERSEY LICENSED LAND SURVEYOR

LICENSE NO. 24GS04026100 CERTIFICATE OF AUTHORIZATION NO. 24GA27919000

DMC ASSOCIATES, INC.

6 CAREY AVENUE

BUTLER, N.J. 07405

NEW JERSEY DEPARTMENT OF THE TREASURY

DIVISION OF TAXATION

PROPERTY ADMINISTRATION


APPROVED AS A TAX MAP PURSUANT TO THE AUTHORITY OF N.J.S.A. 54:1-15 & 54:50-1

FOR THE DIRECTOR, DIVISION OF TAXATION

SUE DAVISON, CTA SUPERVISING FIELD REP

DATE: MARCH 25, 2014

SERIAL NO. 1034

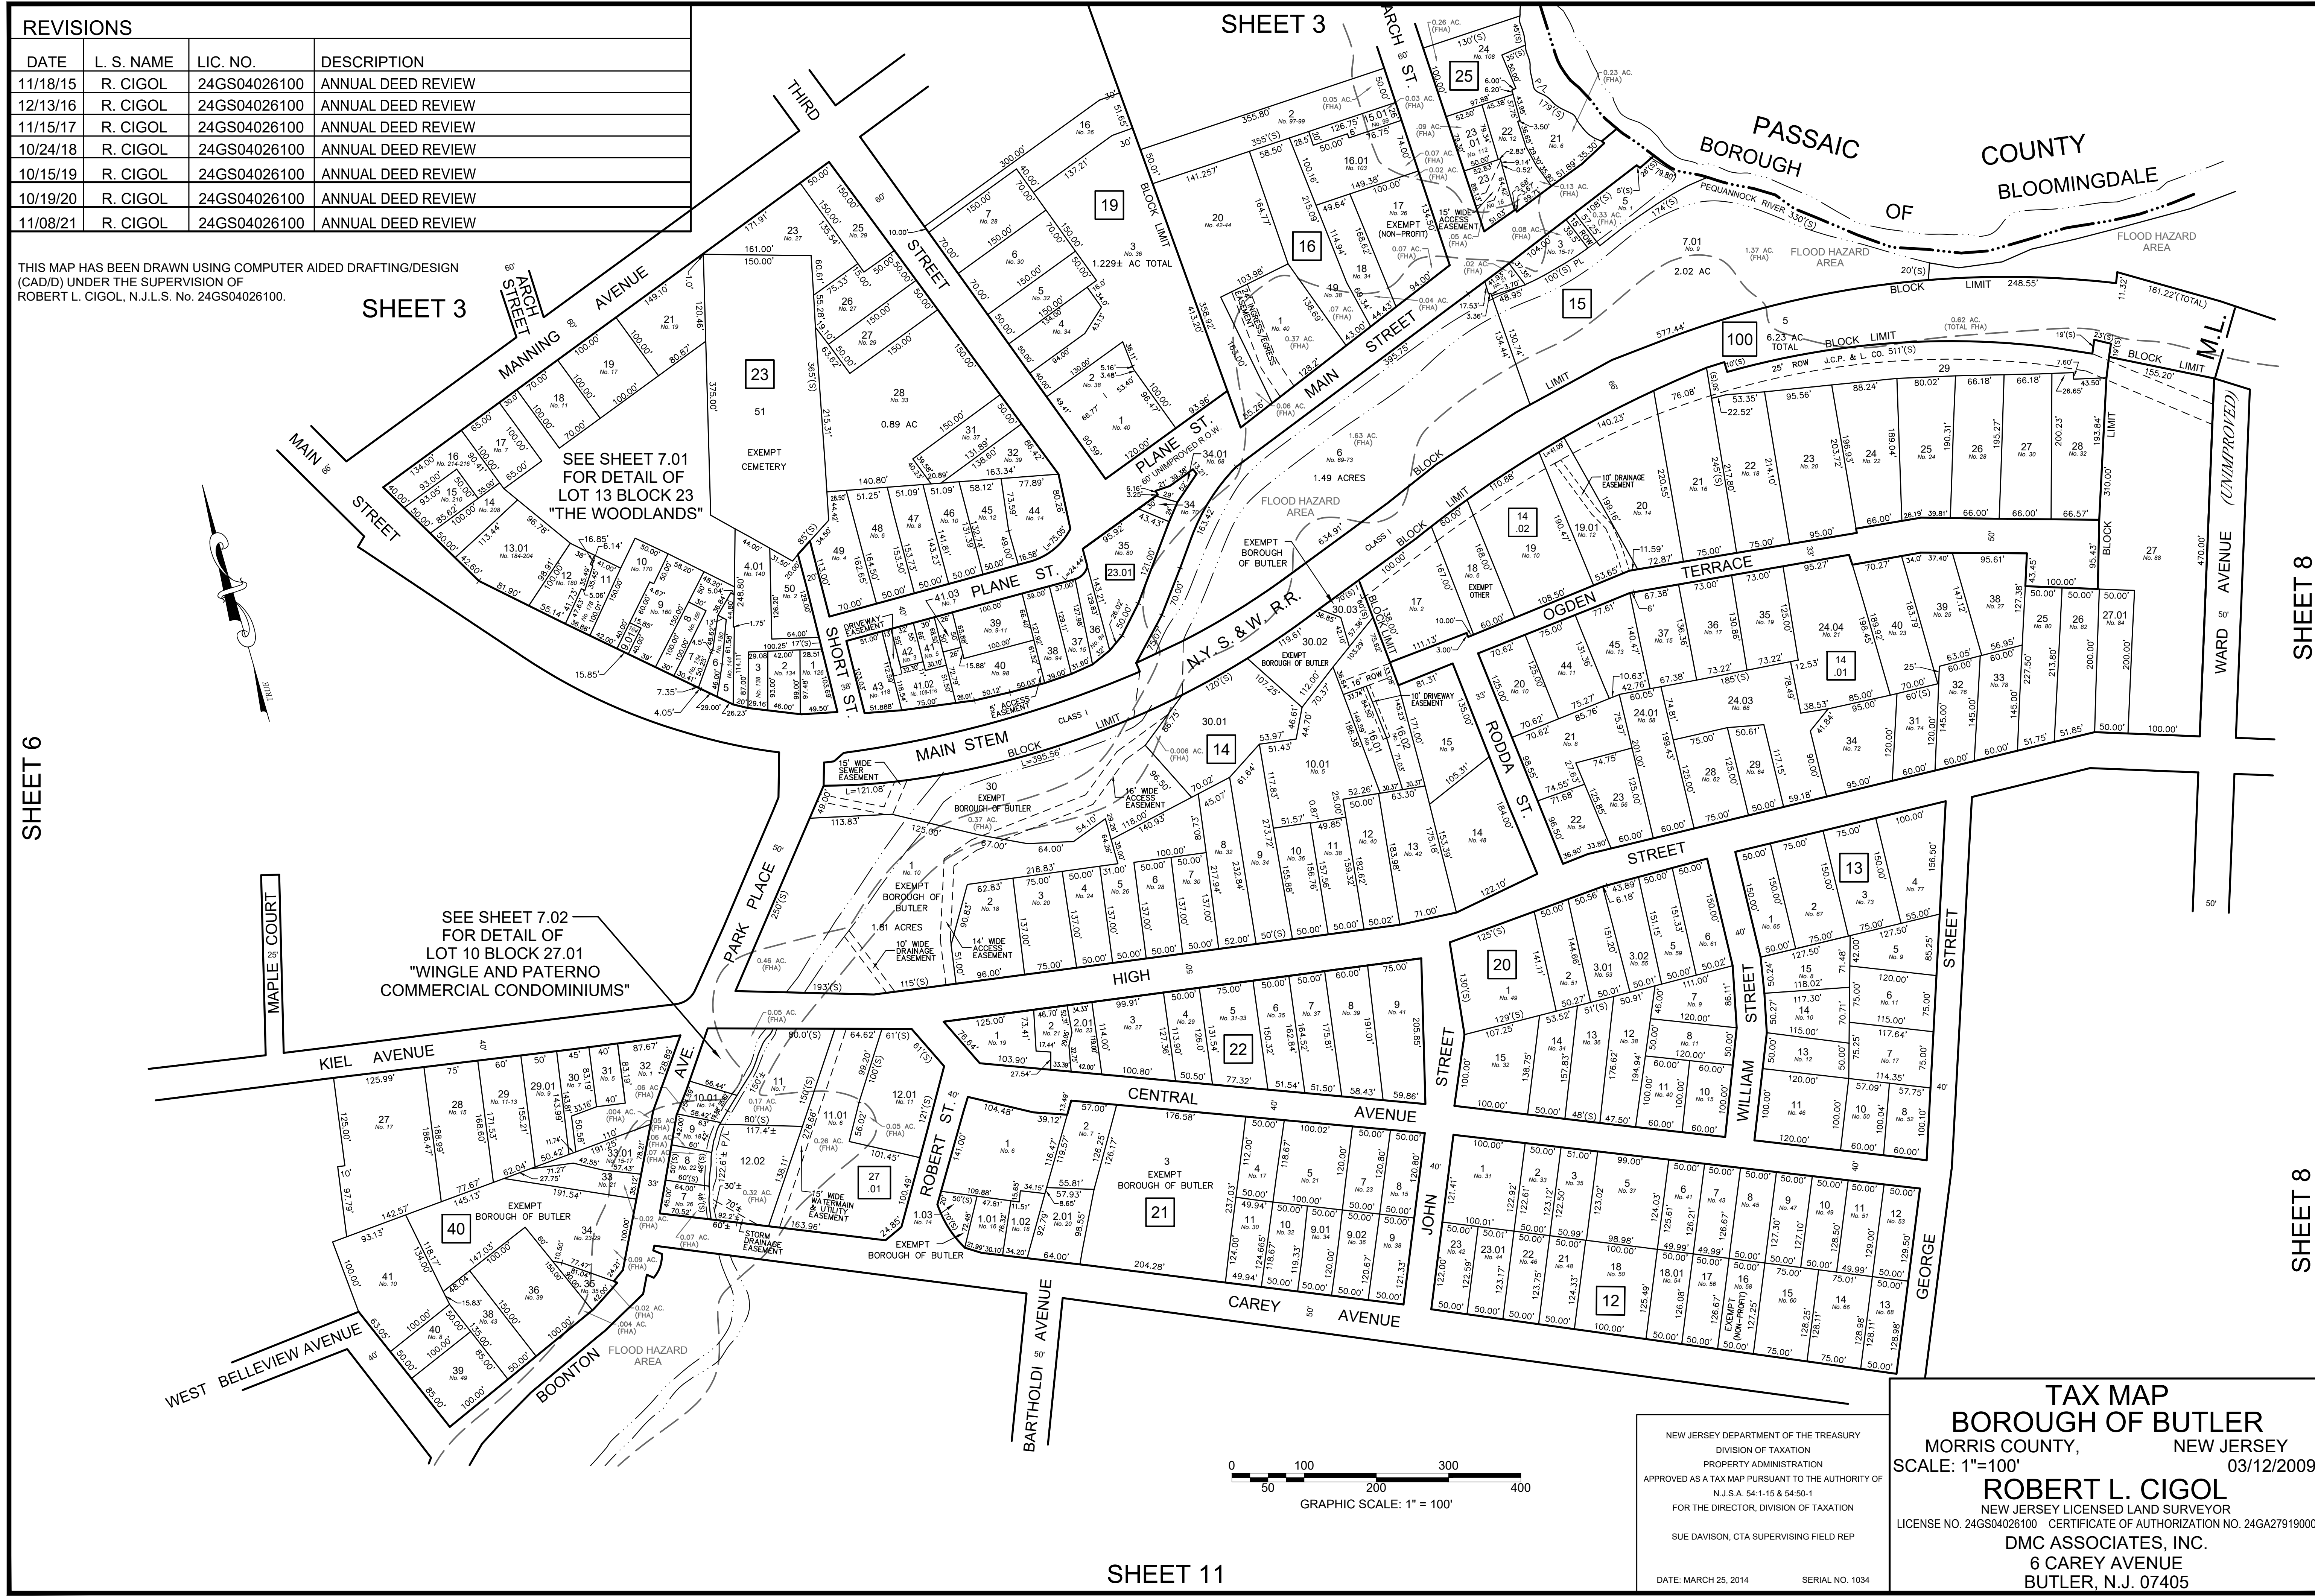


SHEET 8

SHEET 8

SHEET 11


REVISIONS			
DATE	L. S. NAME	LIC. NO.	DESCRIPTION
11/11/13	R. CIGOL	24GS04026100	GENERAL REVISIONS TO ADDRESS STATE REVIEW
10/14/15	R. CIGOL	24GS04026100	REV. PER DB 2698 PG. 270 & DB.22183 PG. 1402

THIS MAP HAS BEEN DRAWN USING COMPUTER AIDED DRAFTING/DESIGN (CAD/D) UNDER THE SUPERVISION OF ROBERT L. CIGOL, N.J.L.S. No. 24GS04026100.

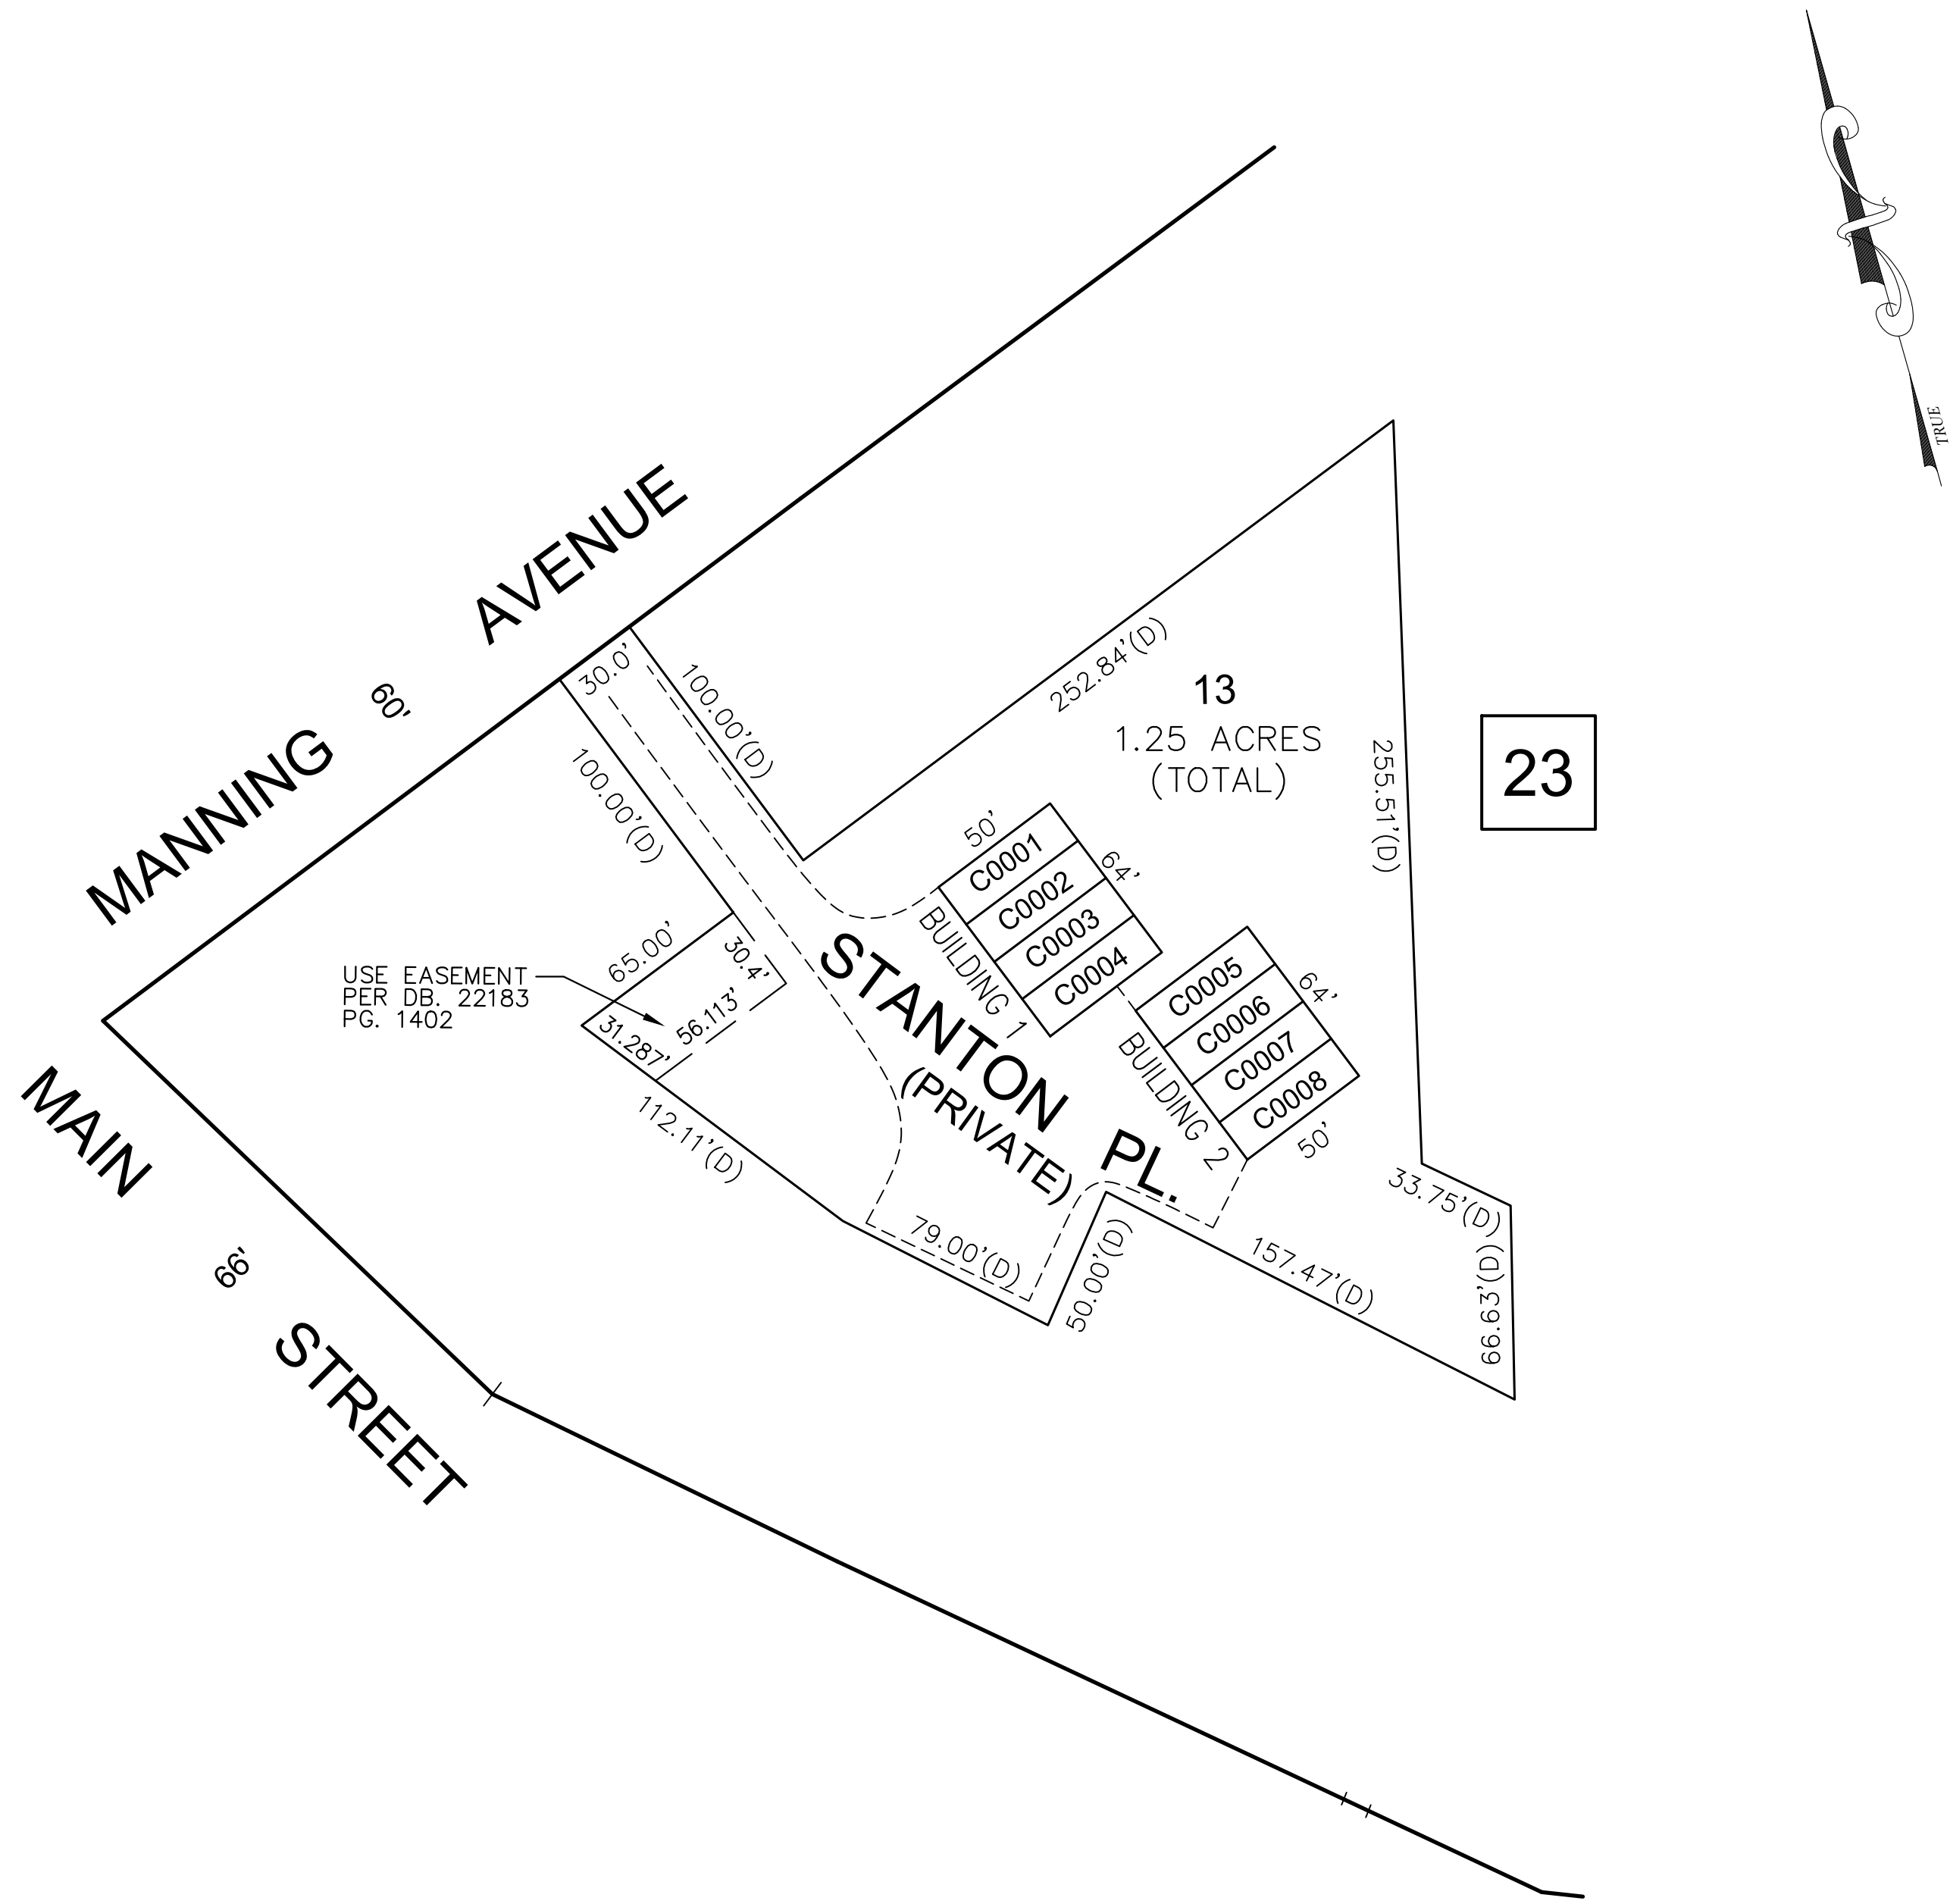

THE WOODLANDS

BLOCK	LOT	QUALIFIER	BUILDING NUMBER	UNIT NUMBER	SQ. FT.	% INTEREST IN COMMON ELEMENT
23	13	C0001	1	1	1,530	12.50
		C0002		2	1,530	12.50
		C0003		3	1,530	12.50
		C0004		4	1,530	12.50
		C0005	2	5	1,530	12.50
		C0006		6	1,530	12.50
		C0007		7	1,530	12.50
		C0008		8	1,530	12.50

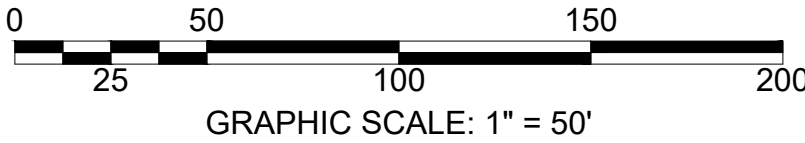


NEW JERSEY DEPARTMENT OF THE TREASURY
DIVISION OF TAXATION
PROPERTY ADMINISTRATION
APPROVED AS A TAX MAP PURSUANT TO THE AUTHORITY OF
N.J.S.A. 54:1-15 & 54:50-1
FOR THE DIRECTOR, DIVISION OF TAXATION
SUE DAVISON, CTA
SUPERVISING FIELD REPRESENTATIVE
DATE: MARCH 25, 2014 SERIAL NO. 1034

TAX MAP
BOROUGH OF BUTLER
MORRIS COUNTY, NEW JERSEY
SCALE: 1"=50' 02/22/2010
ROBERT L. CIGOL
NEW JERSEY LICENSED LAND SURVEYOR
LICENSE NO. 24GS04026100 CERTIFICATE OF AUTHORIZATION NO. 24GA27919000
DMC ASSOCIATES, INC.
6 CAREY AVENUE
BUTLER, N.J. 07405


REVISIONS			
DATE	L. S. NAME	LIC. NO.	DESCRIPTION
11/11/13	R. CIGOL	24GS04026100	GENERAL REVISIONS TO ADDRESS STATE REVIEW

THIS MAP HAS BEEN DRAWN USING COMPUTER AIDED DRAFTING/DESIGN (CAD/D) UNDER THE SUPERVISION OF ROBERT L. CIGOL, N.J.L.S. No. 24GS04026100.

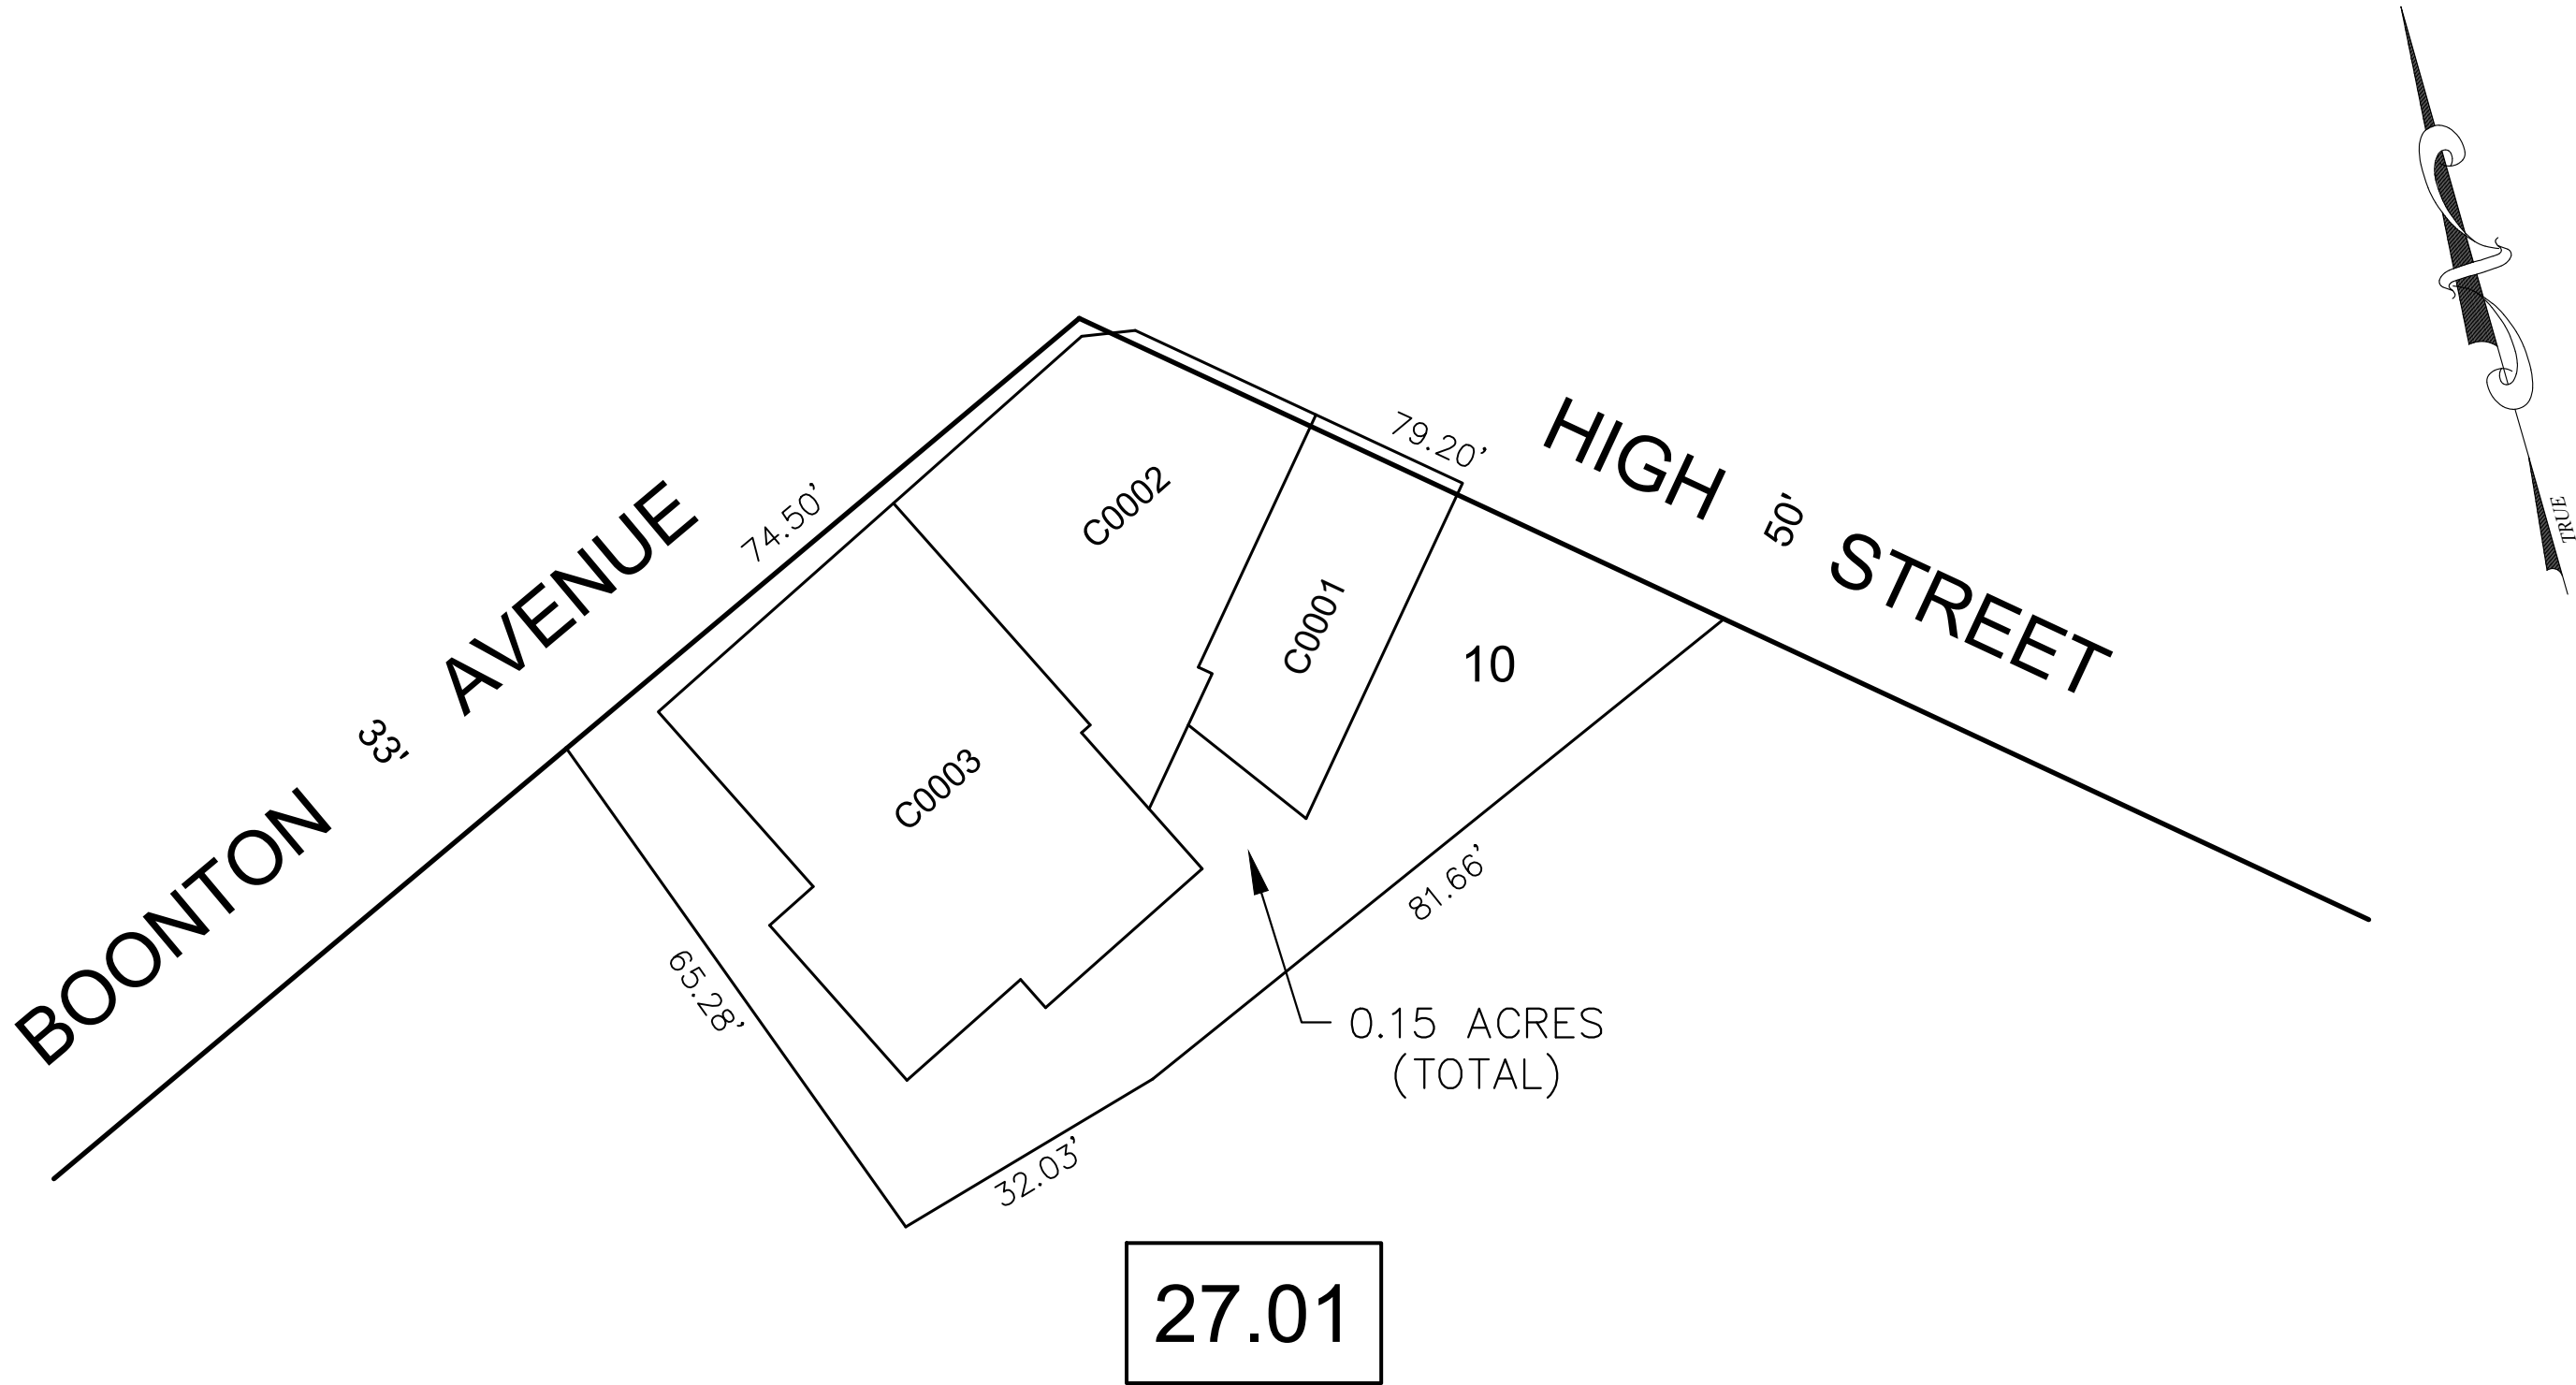

BLOCK	LOT	QUALIFIER	BUILDING NUMBER	UNIT NUMBER	SQ. FT.	% INTEREST IN COMMON ELEMENT
27.01	10	C0001	1	1	720	22.29
		C0002		2	946	29.29
		C0003		3	1,564	48.42

WINGLE AND PATERNO COMMERCIAL CONDOMINIUMS

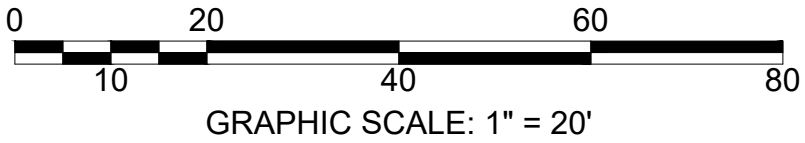


NEW JERSEY DEPARTMENT OF THE TREASURY
DIVISION OF TAXATION
PROPERTY ADMINISTRATION TAX MAP SECTION
APPROVED AS A TAX MAP PURSUANT TO THE
AUTHORITY OF N.J.S.A. 54:1-16 & N.J.S.A. 54:50-1
FOR THE DIRECTOR, DIVISION OF TAXATION

Sue Davison, CTA Supervising Field Rep
Sue Davison, CTA Supervising Field Rep

DATE: **MAR 25 2014** SERIAL NO. **1034**



TAX MAP
BOROUGH OF BUTLER
MORRIS COUNTY, NEW JERSEY
SCALE: 1"=20' 02/22/2010
ROBERT L. CIGOL
NEW JERSEY LICENSED LAND SURVEYOR
LICENSE NO. 24GS04026100 CERTIFICATE OF AUTHORIZATION NO. 24GA27919000
DMC ASSOCIATES, INC.
6 CAREY AVENUE
BUTLER, N.J. 07405

SHEET 7

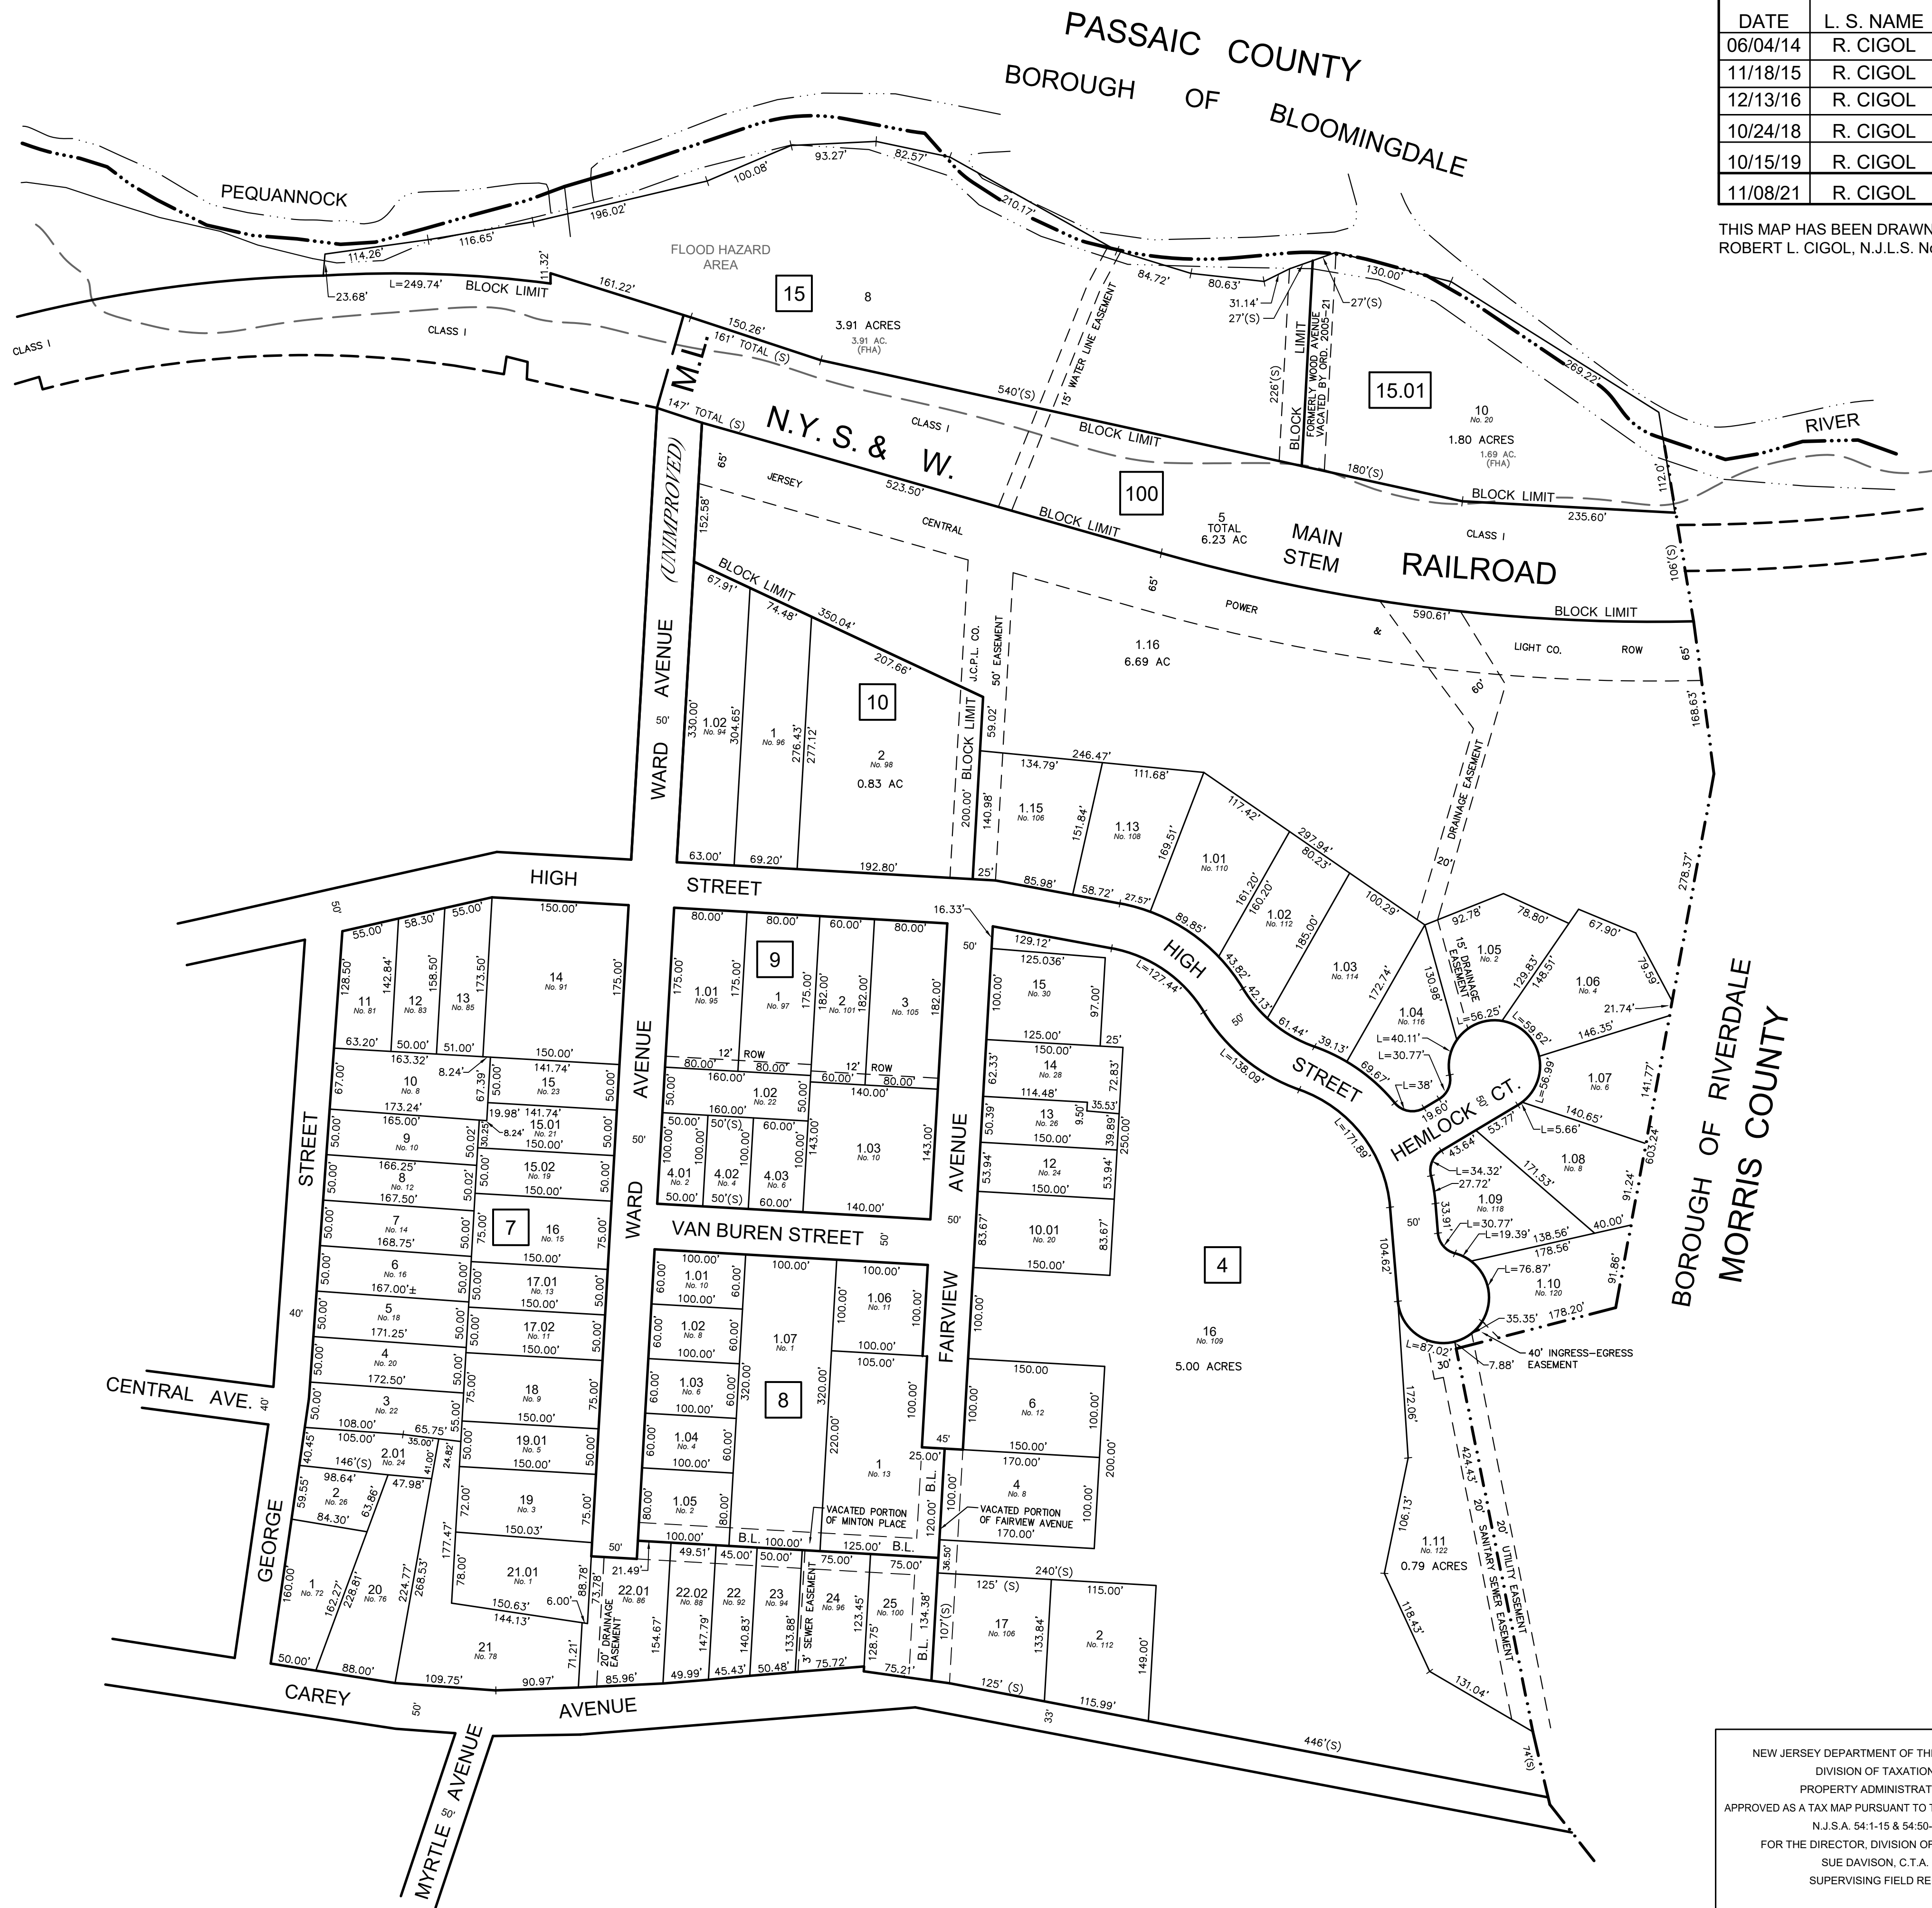

REVISIONS			
DATE	L. S. NAME	LIC. NO.	DESCRIPTION
06/04/14	R. CIGOL	24GS04026100	ADD 15' WATER LINE EASEMENT (B. 15 L. 8)
11/18/15	R. CIGOL	24GS04026100	ANNUAL DEED REVIEW
12/13/16	R. CIGOL	24GS04026100	B. 7 L. 17.01 & 17.02 ADDED VIA SUBDIVISION
10/24/18	R. CIGOL	24GS04026100	ANNUAL DEED REVIEW
10/15/19	R. CIGOL	24GS04026100	ANNUAL DEED REVIEW
11/08/21	R. CIGOL	24GS04026100	ANNUAL DEED REVIEW

THIS MAP HAS BEEN DRAWN USING COMPUTER AIDED DRAFTING/DESIGN (CAD/D) UNDER THE SUPERVISION OF ROBERT L. CIGOL, N.J.L.S. No. 24GS04026100.

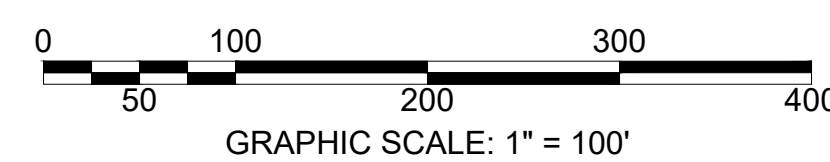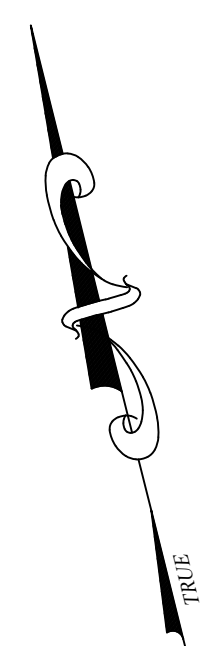

SHEET 11

SHEET 12

NEW JERSEY DEPARTMENT OF THE TREASURY
DIVISION OF TAXATION
PROPERTY ADMINISTRATION
APPROVED AS A TAX MAP PURSUANT TO THE AUTHORITY OF
N.J.S.A. 54:1-15 & 54:50-1
FOR THE DIRECTOR, DIVISION OF TAXATION
SUE DAVISON, C.T.A.
SUPERVISING FIELD REP.


DATE: MARCH 25, 2014
SERIAL NO. 1034

TAX MAP
BOROUGH OF BUTLER
MORRIS COUNTY, NEW JERSEY
SCALE: 1"=100' 03/12/2009
ROBERT L. CIGOL
NEW JERSEY LICENSED LAND SURVEYOR
LICENSE NO. 24GS04026100 CERTIFICATE OF AUTHORIZATION NO. 24GA27919000
DMC ASSOCIATES, INC.
6 CAREY AVENUE
BUTLER, N.J. 07405




REVISIONS			DESCRIPTION	
DATE	L. S. NAME	LIC. NO.		
11/18/14	R. CIGOL	24GS04026100	BLOCK 37 LOTS 33 & 34 - SUBDIVISION	
11/18/15	R. CIGOL	24GS04026100	ANNUAL DEED REVIEW	
12/13/16	R. CIGOL	24GS04026100	B. 37.01 L. 42.01 - REMOVED EXEMPT STATUS	
11/15/17	R. CIGOL	24GS04026100	ANNUAL DEED REVIEW	
10/24/18	R. CIGOL	24GS04026100	ANNUAL DEED REVIEW	
10/15/19	R. CIGOL	24GS04026100	ANNUAL DEED REVIEW	
10/19/20	R. CIGOL	24GS04026100	ANNUAL DEED REVIEW	
11/08/21	R. CIGOL	24GS04026100	ANNUAL DEED REVIEW	

THIS MAP HAS BEEN DRAWN USING COMPUTER AIDED DRAFTING/DESIGN (CAD/D) UNDER THE SUPERVISION OF ROBERT L. CIGOL, N.J.L.S. No. 24GS04026100.

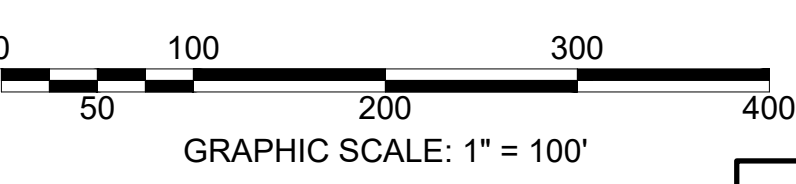

NEW JERSEY DEPARTMENT OF THE TREASURY
DIVISION OF TAXATION
PROPERTY ADMINISTRATION
APPROVED AS A TAX MAP PURSUANT TO THE AUTHORITY OF
N.J.S.A. 54:1-15 & 54:50-1
FOR THE DIRECTOR, DIVISION OF TAXATION
SUE DAVISON, C.T.A.
SUPERVISING FIELD REP.
DATE: MARCH 25, 2014
SERIAL NO. 1034


TAX MAP
BOROUGH OF BUTLER
MORRIS COUNTY,
NEW JERSEY
SCALE: 1"=100'
03/12/2009
ROBERT L. CIGOL
NEW JERSEY LICENSED LAND SURVEYOR
LICENSE NO. 24GS04026100
DMC ASSOCIATES, INC.
6 CAREY AVENUE
BUTLER, N.J. 07405

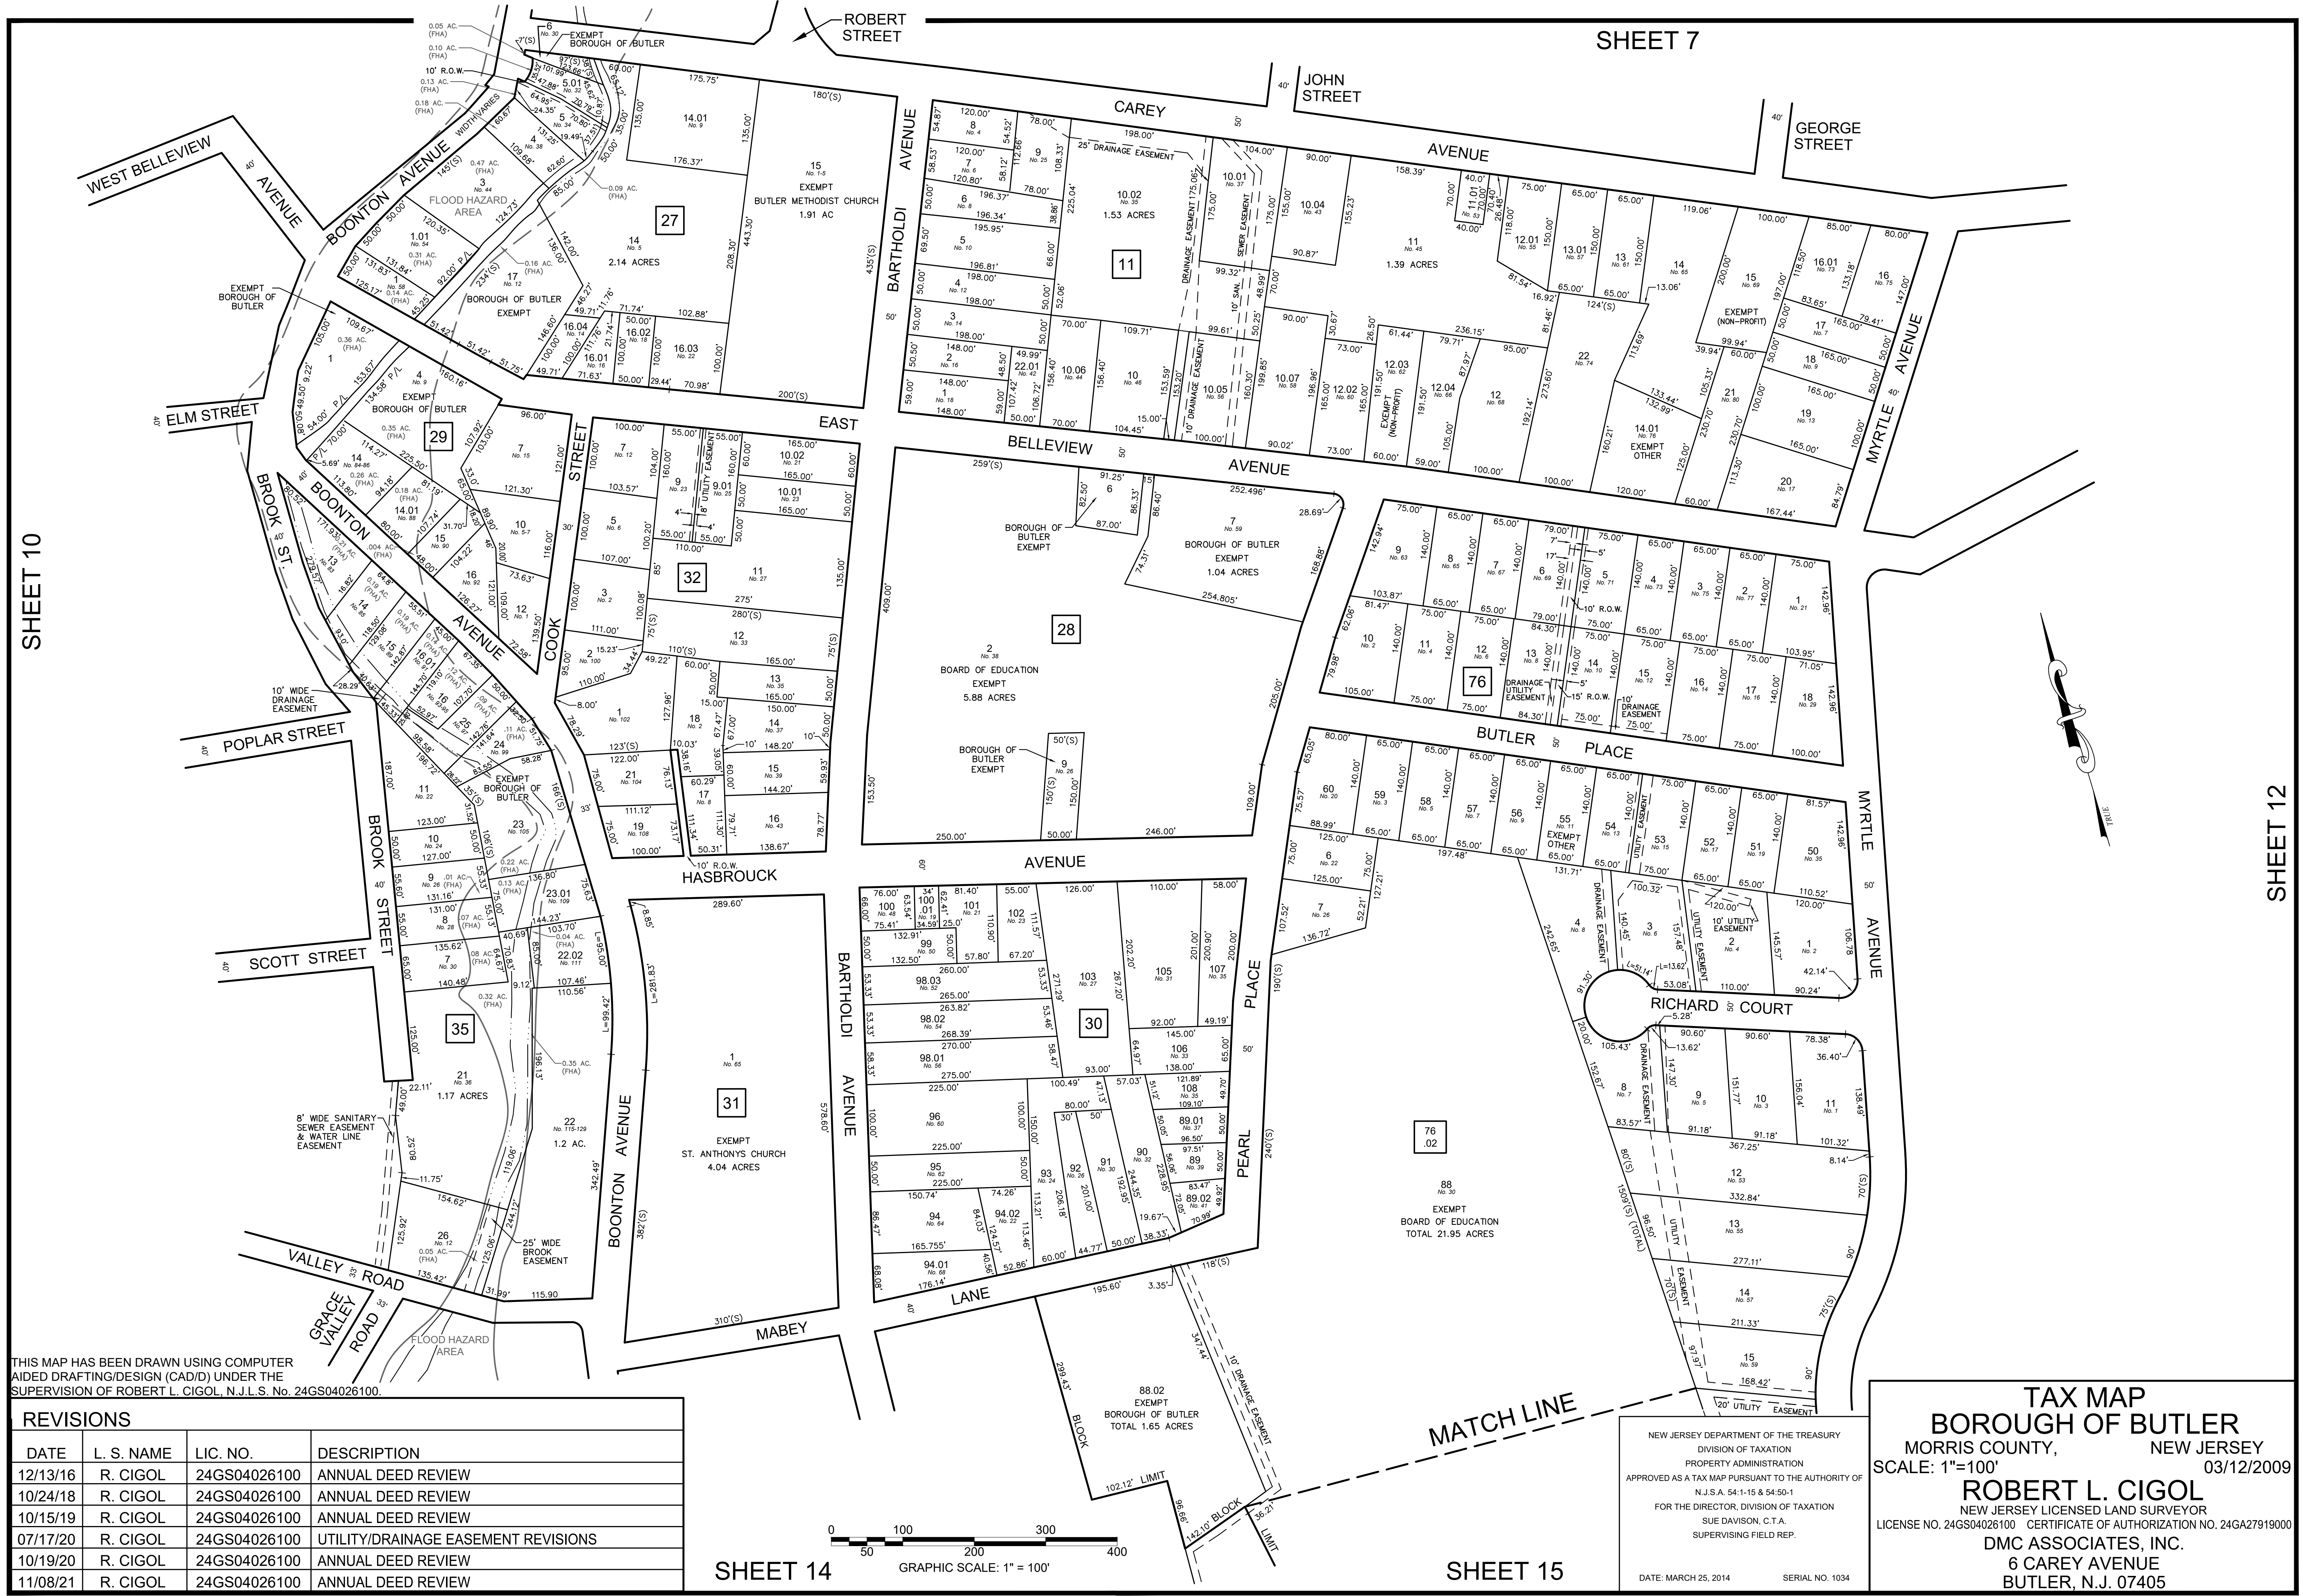

THIS MAP HAS BEEN DRAWN USING COMPUTER AIDED DRAFTING/DESIGN (CAD/D) UNDER THE SUPERVISION OF ROBERT L. CIGOL, N.J.L.S. No. 24GS04026100.

REVISIONS			
DATE	L. S. NAME	LIC. NO.	DESCRIPTION
12/13/16	R. CIGOL	24GS04026100	ANNUAL DEED REVIEW
10/24/18	R. CIGOL	24GS04026100	ANNUAL DEED REVIEW
10/15/19	R. CIGOL	24GS04026100	ANNUAL DEED REVIEW
07/17/20	R. CIGOL	24GS04026100	UTILITY/DRAINAGE EASEMENT REVISIONS
10/19/20	R. CIGOL	24GS04026100	ANNUAL DEED REVIEW
11/08/21	R. CIGOL	24GS04026100	ANNUAL DEED REVIEW


SHEET 14

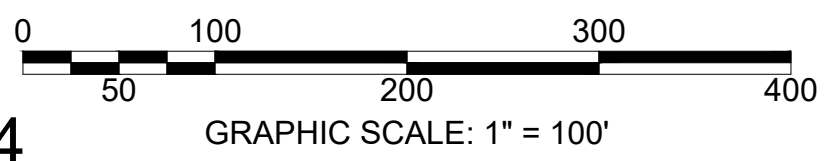


SHEET 15

NEW JERSEY DEPARTMENT OF THE TREASURY
DIVISION OF TAXATION
PROPERTY ADMINISTRATION
APPROVED AS A TAX MAP PURSUANT TO THE AUTHORITY OF
N.J.S.A. 54:1-15 & 54:50-1
FOR THE DIRECTOR, DIVISION OF TAXATION
SUE DAVISON, C.T.A.
SUPERVISING FIELD REP.
DATE: MARCH 25, 2014 SERIAL NO. 1034



TAX MAP
BOROUGH OF BUTLER
MORRIS COUNTY, NEW JERSEY
SCALE: 1"=100'
03/12/2009
ROBERT L. CIGOL
NEW JERSEY LICENSED LAND SURVEYOR
LICENSE NO. 24GS04026100 CERTIFICATE OF AUTHORIZATION NO. 24GA27919000
DMC ASSOCIATES, INC.
6 CAREY AVENUE
BUTLER, N.J. 07405

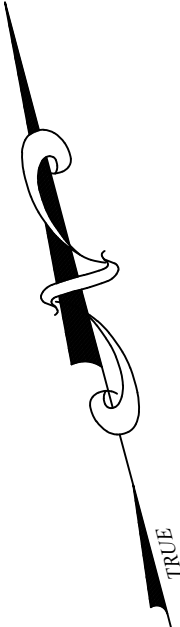

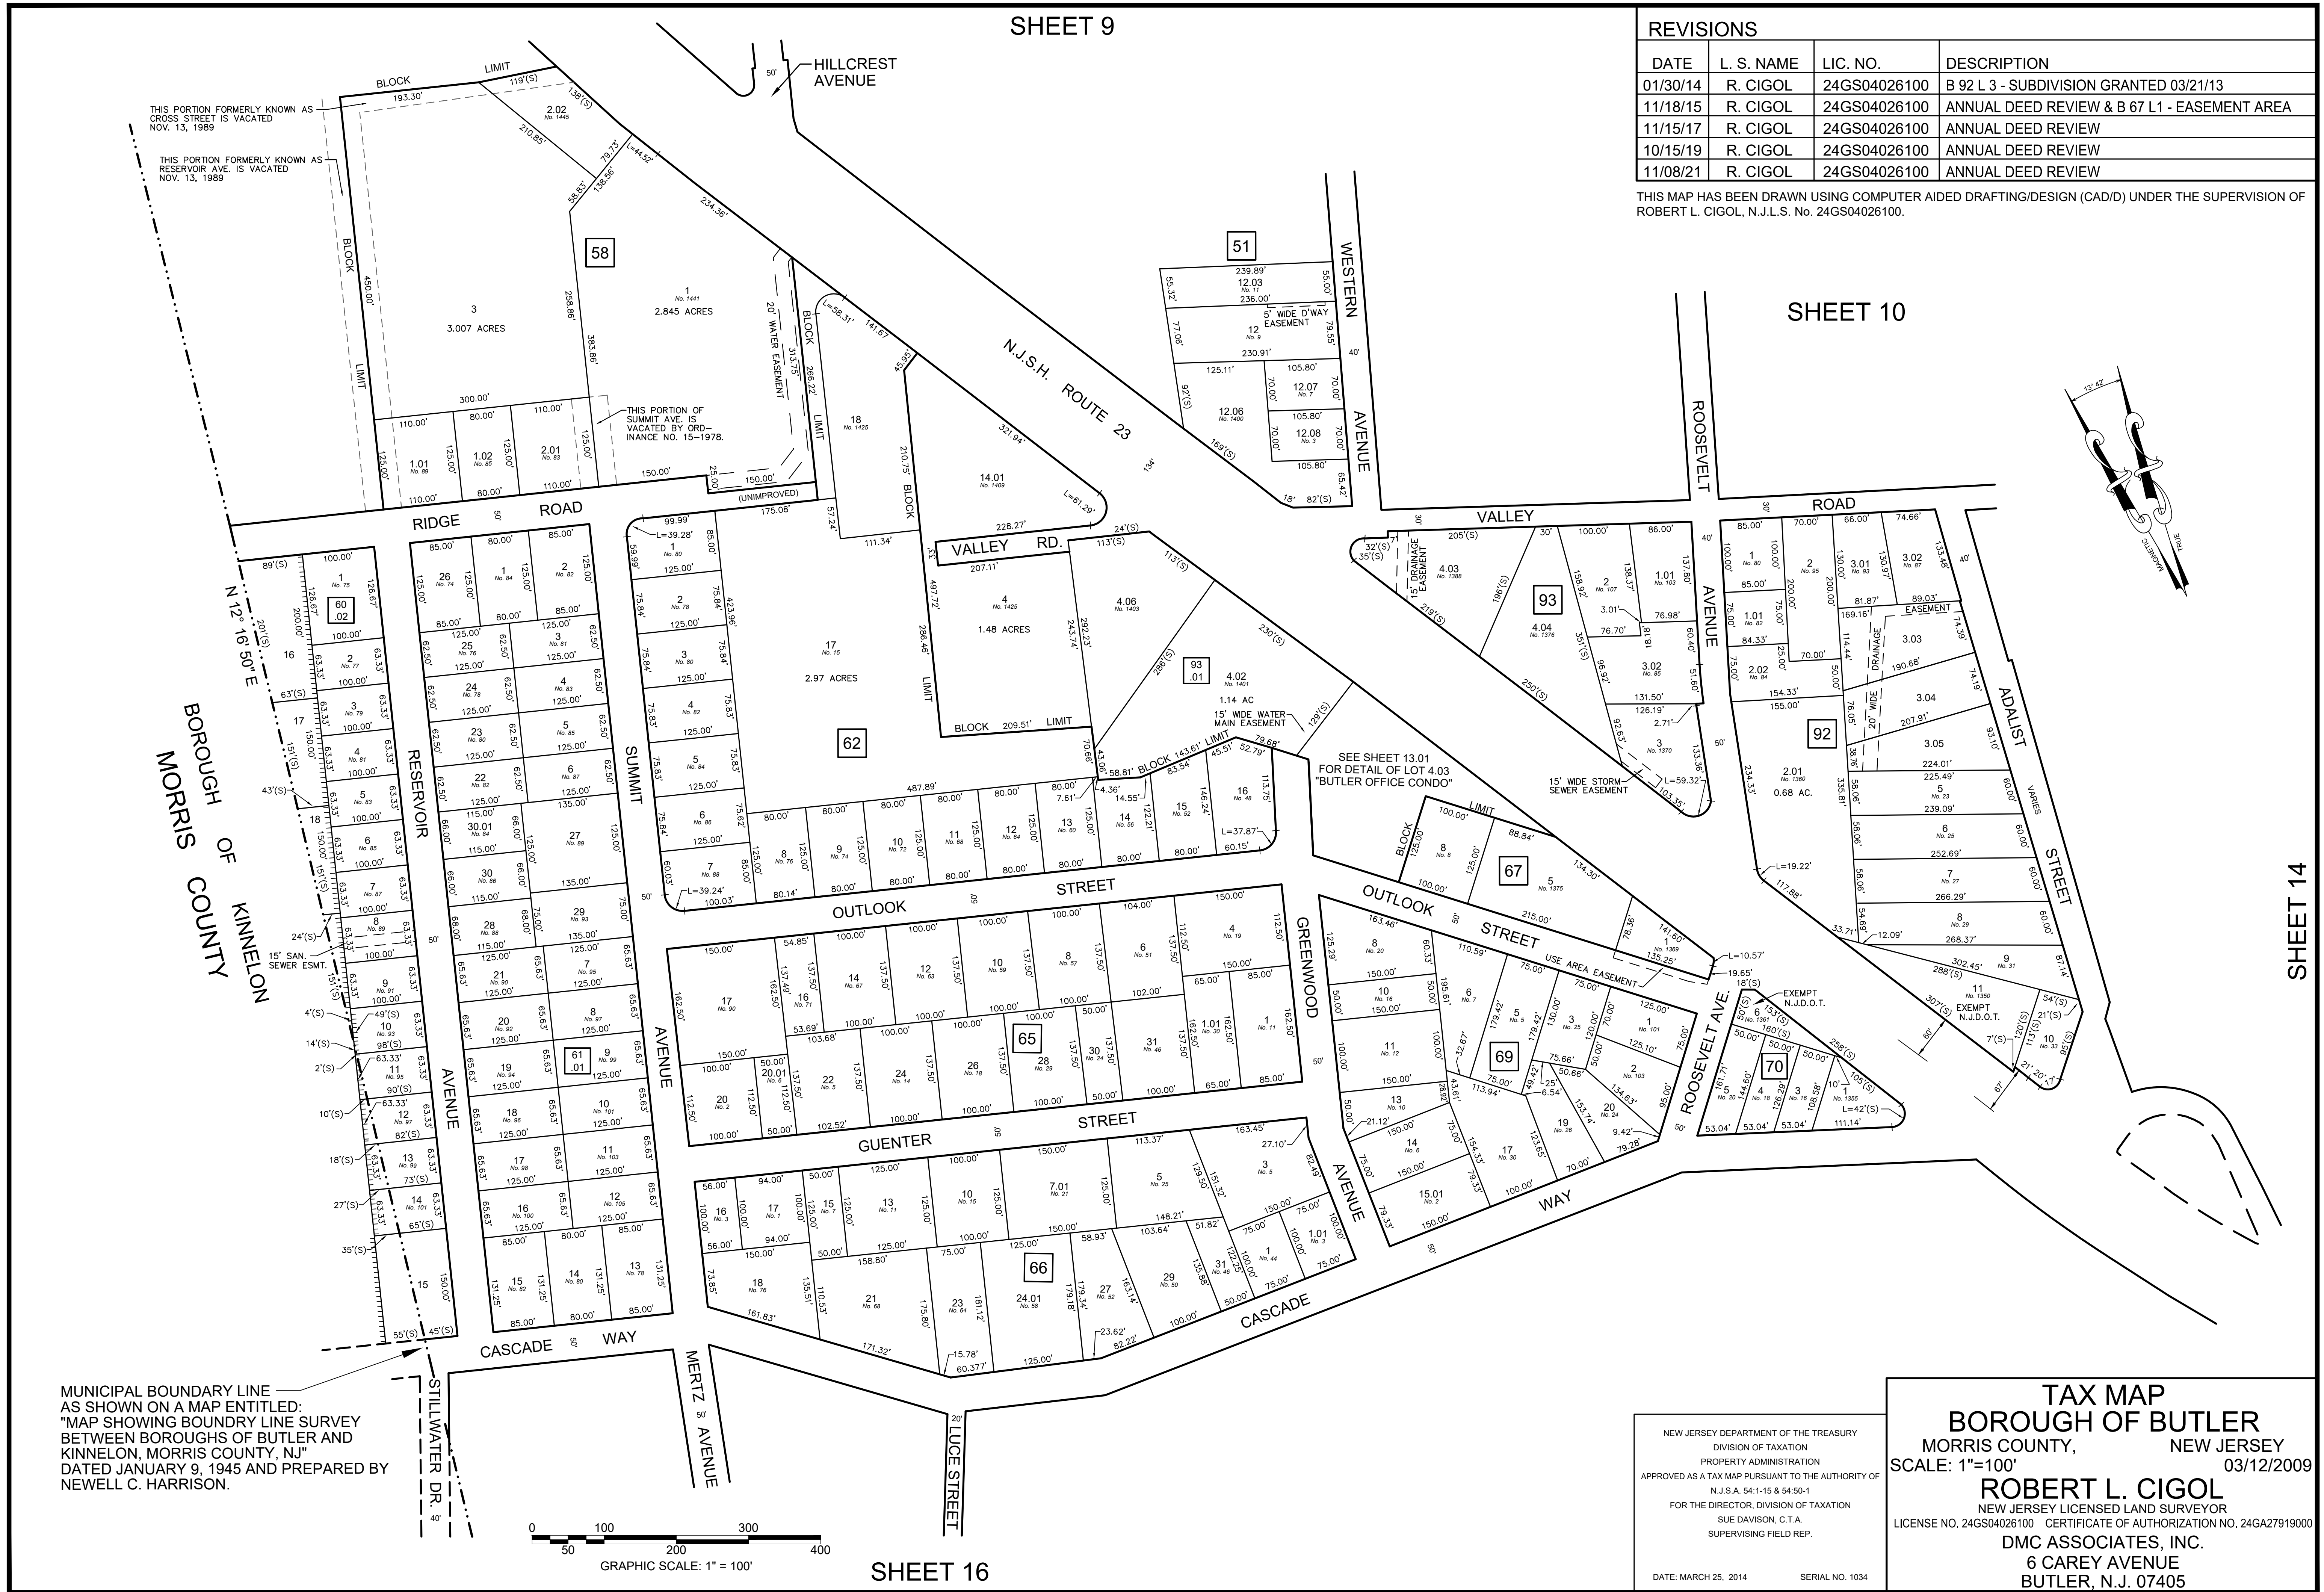

REVISIONS			
DATE	L. S. NAME	LIC. NO.	DESCRIPTION
11/11/13	R. CIGOL	24GS04026100	GENERAL REVISIONS TO ADDRESS STATE REVIEW

THIS MAP HAS BEEN DRAWN USING COMPUTER AIDED DRAFTING/DESIGN (CAD/D) UNDER THE SUPERVISION OF ROBERT L. CIGOL, N.J.L.S. No. 24GS04026100.

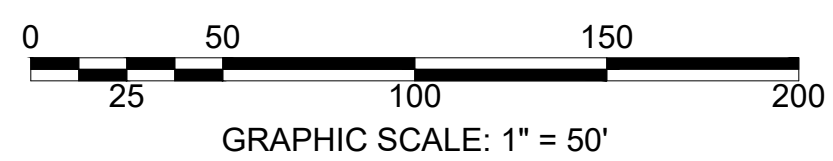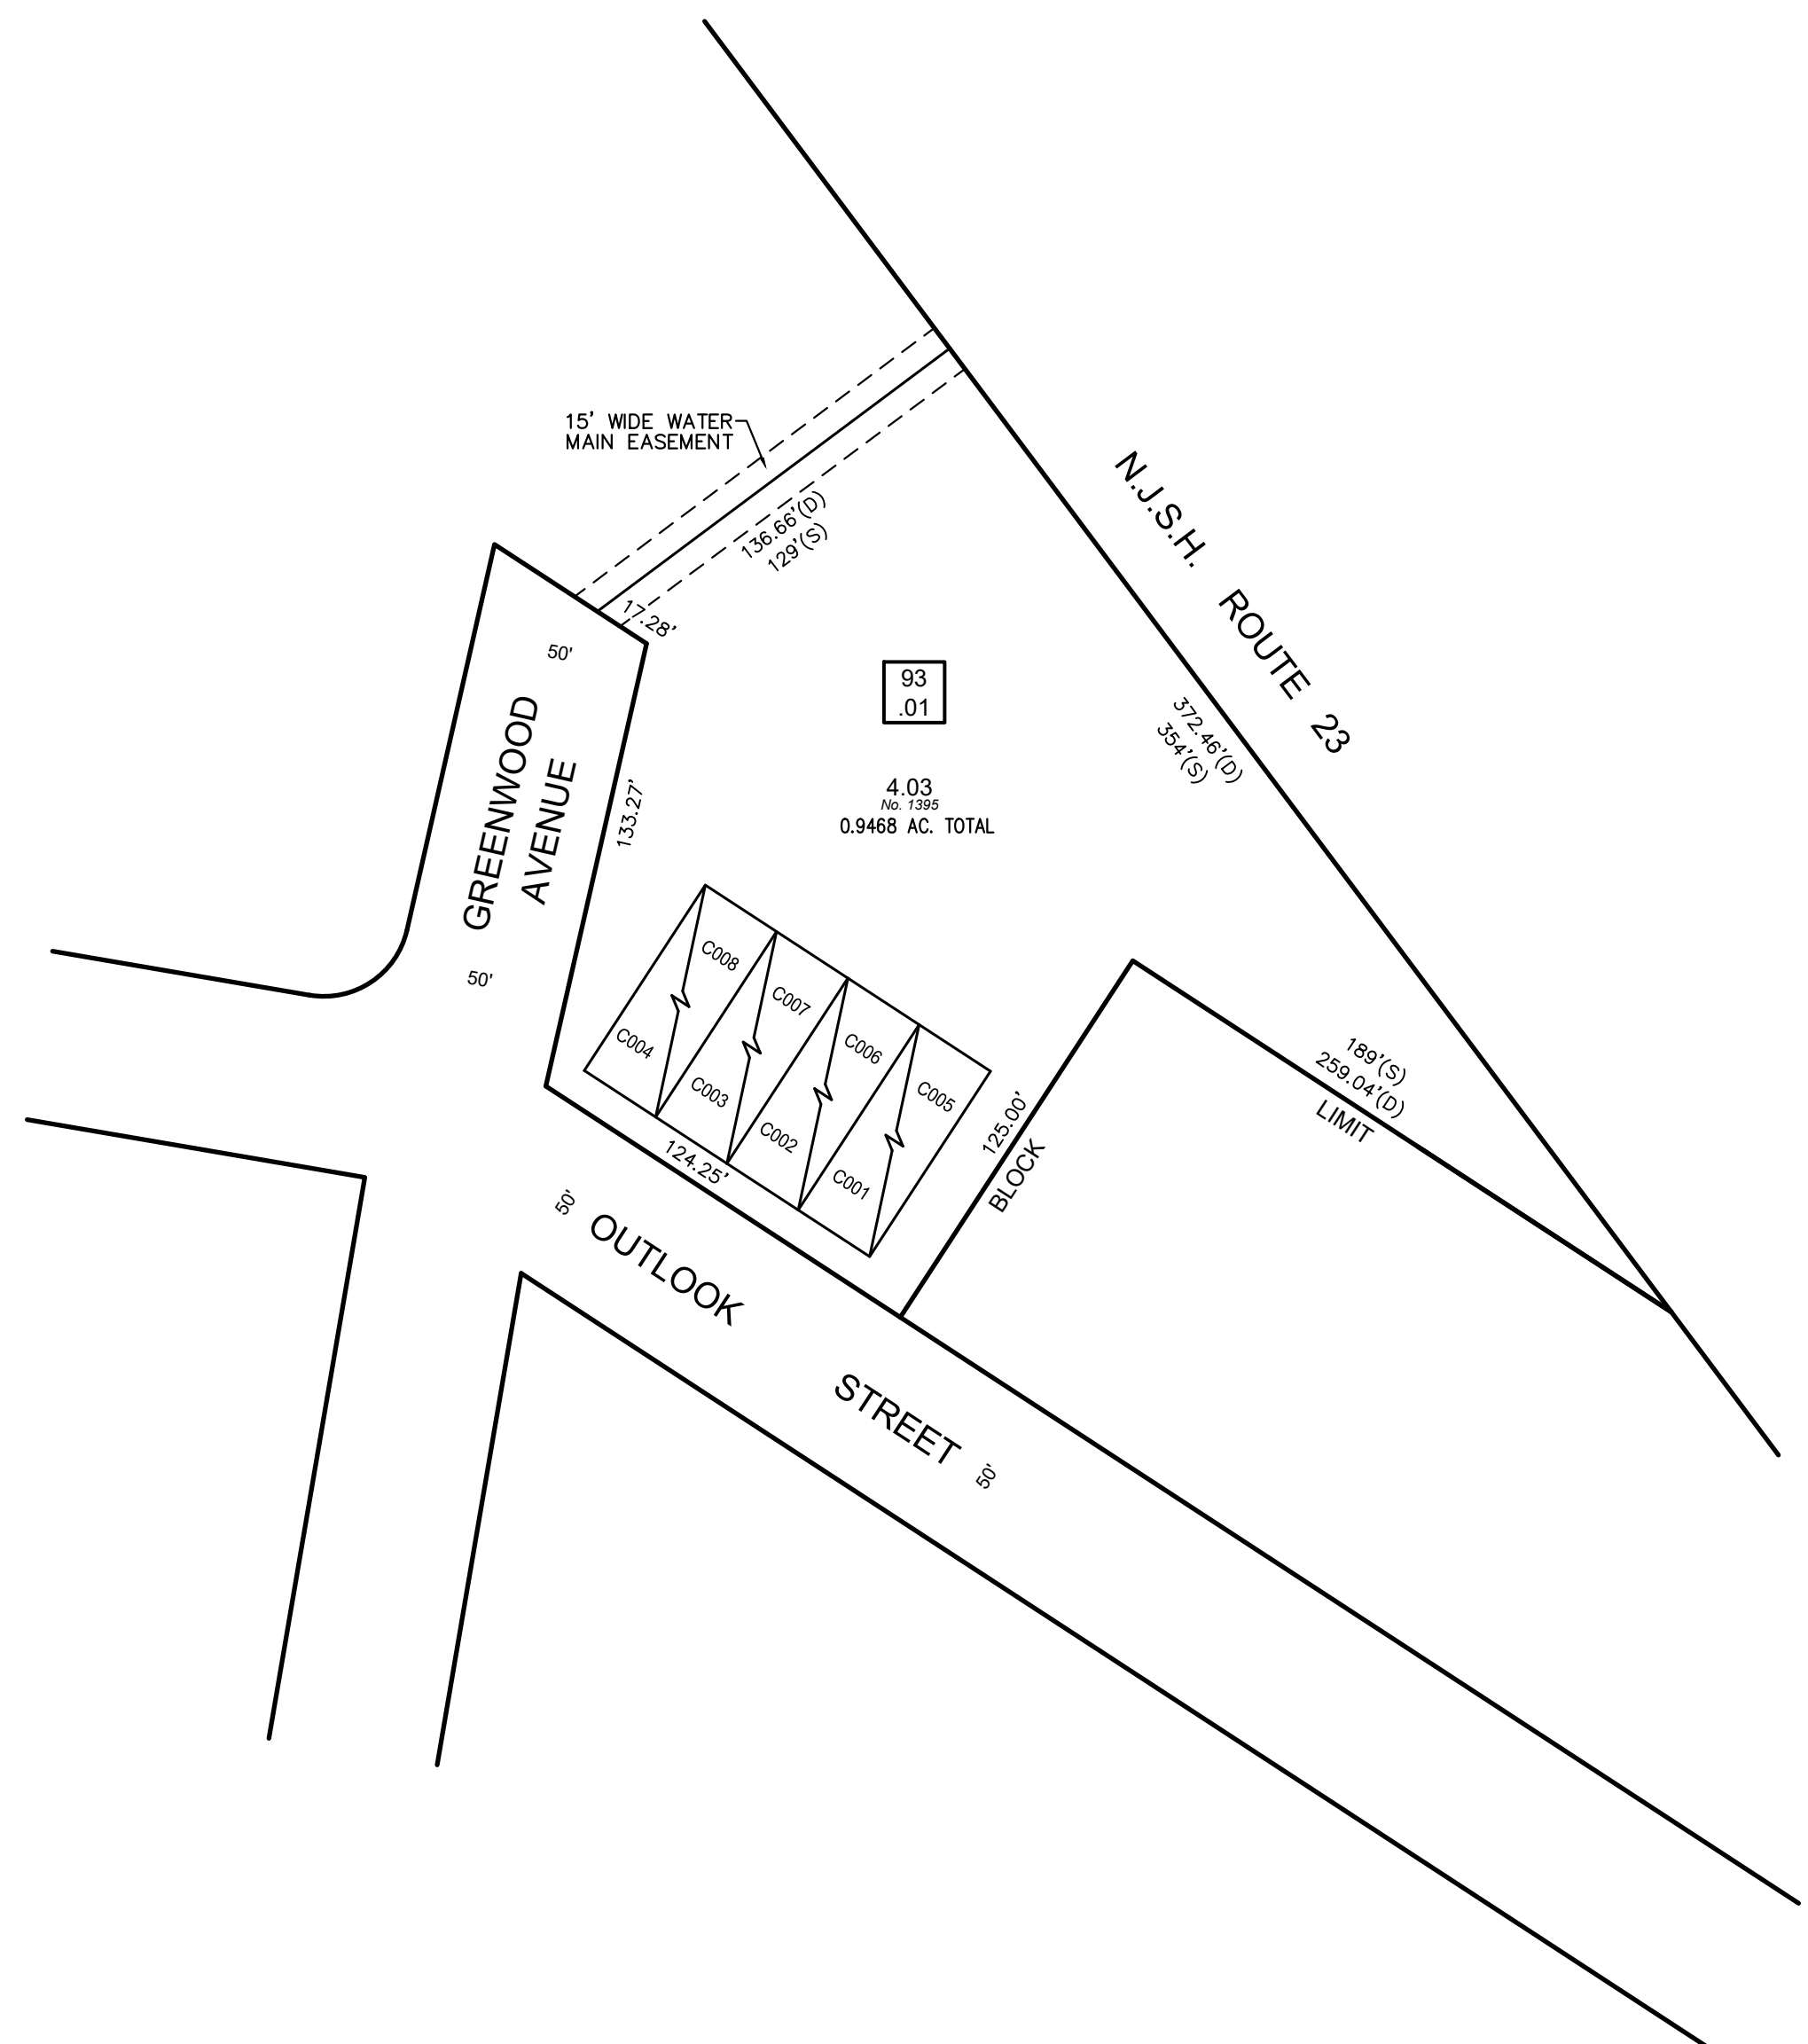

BUTLER OFFICE CONDOMINIUM

MASTER DEED RECORDED:
DECEMBER 12, 1984 IN DEED BOOK 2764 PAGE 907


BLOCK NUMBER	LOT NUMBER	QUALIFIER	SQUARE FEET	% INTEREST IN COMMON ELEMENT
93.01	4.03	C0001	1,625+/-	12.50%
	4.03	C0002	1,625+/-	12.50%
	4.03	C0003	1,625+/-	12.50%
	4.03	C0004	1,625+/-	12.50%
	4.03	C0005	1,625+/-	12.50%
	4.03	C0006	1,625+/-	12.50%
	4.03	C0007	1,625+/-	12.50%
	4.03	C0008	1,625+/-	12.50%

NEW JERSEY DEPARTMENT OF THE TREASURY
DIVISION OF TAXATION
PROPERTY ADMINISTRATION TAX MAP SECTION
APPROVED AS A TAX MAP PURSUANT TO THE
AUTHORITY OF N.J.S.A. 54:1-16 & N.J.S.A. 54:50-1
FOR THE DIRECTOR, DIVISION OF TAXATION

Sue Davison, CTA Supervising Field Rep
Sue Davison, CTA Supervising Field Rep

DATE: **MAR 25 2014** SERIAL NO. **1034**

TAX MAP
BOROUGH OF BUTLER
MORRIS COUNTY, NEW JERSEY
SCALE: 1"=50' 01/09/2012
ROBERT L. CIGOL
NEW JERSEY LICENSED LAND SURVEYOR
LICENSE NO. 24GS04026100 CERTIFICATE OF AUTHORIZATION NO. 24GA27919000
DMC ASSOCIATES, INC.
6 CAREY AVENUE
BUTLER, N.J. 07405

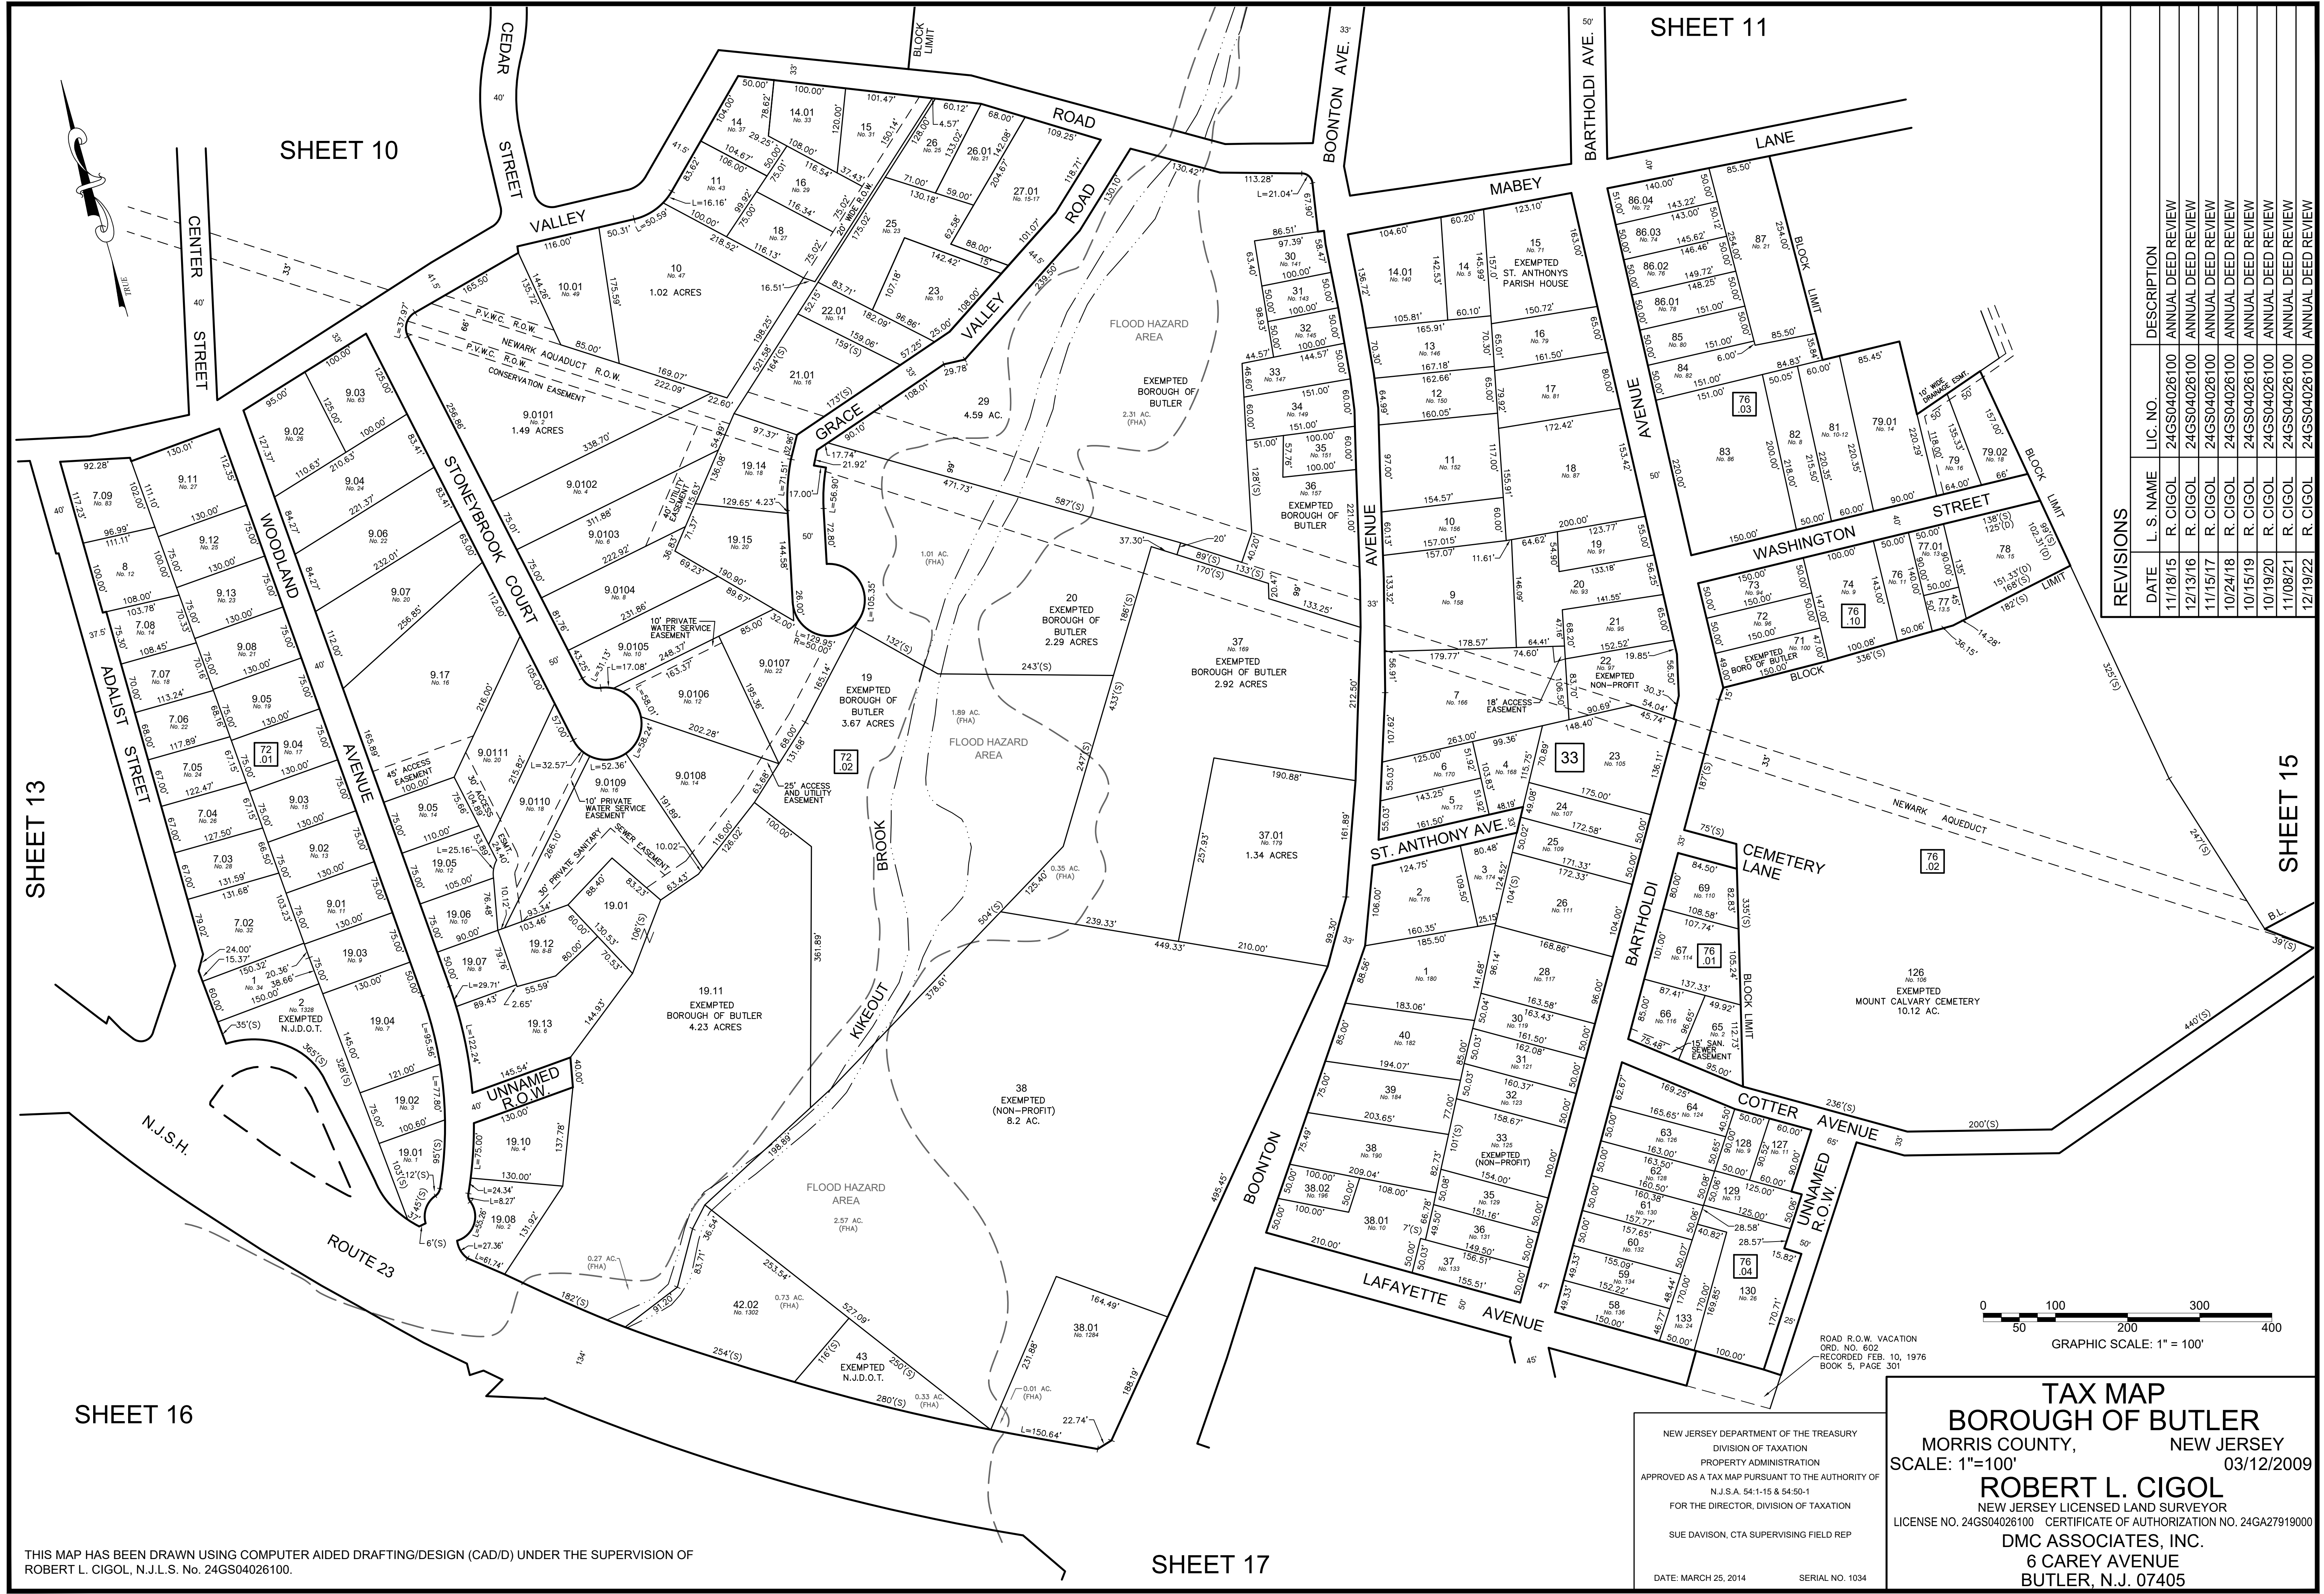

THIS MAP HAS BEEN DRAWN USING COMPUTER AIDED DRAFTING/DESIGN (CAD/D) UNDER THE SUPERVISION OF ROBERT L. CIGOL, N.J.L.S. No. 24GS04026100.

NEW JERSEY DEPARTMENT OF THE TREASURY
DIVISION OF TAXATION
PROPERTY ADMINISTRATION
APPROVED AS A TAX MAP PURSUANT TO THE AUTHORITY OF
N.J.S.A. 54:1-15 & 54:50-1
FOR THE DIRECTOR, DIVISION OF TAXATION
SUE DAVISON, CTA SUPERVISING FIELD REP
DATE: MARCH 25, 2014 SERIAL NO. 1034

TAX MAP

BOROUGH OF BUTLER

MORRIS COUNTY, NEW JERSEY

SCALE: 1"=100'

03/12/2009

ROBERT L. CIGOL

NEW JERSEY LICENSED LAND SURVEYOR


LICENSE NO. 24GS04026100 CERTIFICATE OF AUTHORIZATION NO. 24GA27919000


DMC ASSOCIATES, INC.

6 CAREY AVENUE

BUTLER, N.J. 07405

REVISIONS		L.S. NAME	LIC. NO.	DESCRIPTION
11/18/15	R. CIGOL	24GS04026100	ANNUAL DEED REVIEW	
12/13/16	R. CIGOL	24GS04026100	ANNUAL DEED REVIEW	
11/15/17	R. CIGOL	24GS04026100	ANNUAL DEED REVIEW	
10/24/18	R. CIGOL	24GS04026100	ANNUAL DEED REVIEW	
10/15/19	R. CIGOL	24GS04026100	ANNUAL DEED REVIEW	
10/19/20	R. CIGOL	24GS04026100	ANNUAL DEED REVIEW	
11/09/21	R. CIGOL	24GS04026100	ANNUAL DEED REVIEW	
12/19/22	R. CIGOL	24GS04026100	ANNUAL DEED REVIEW	

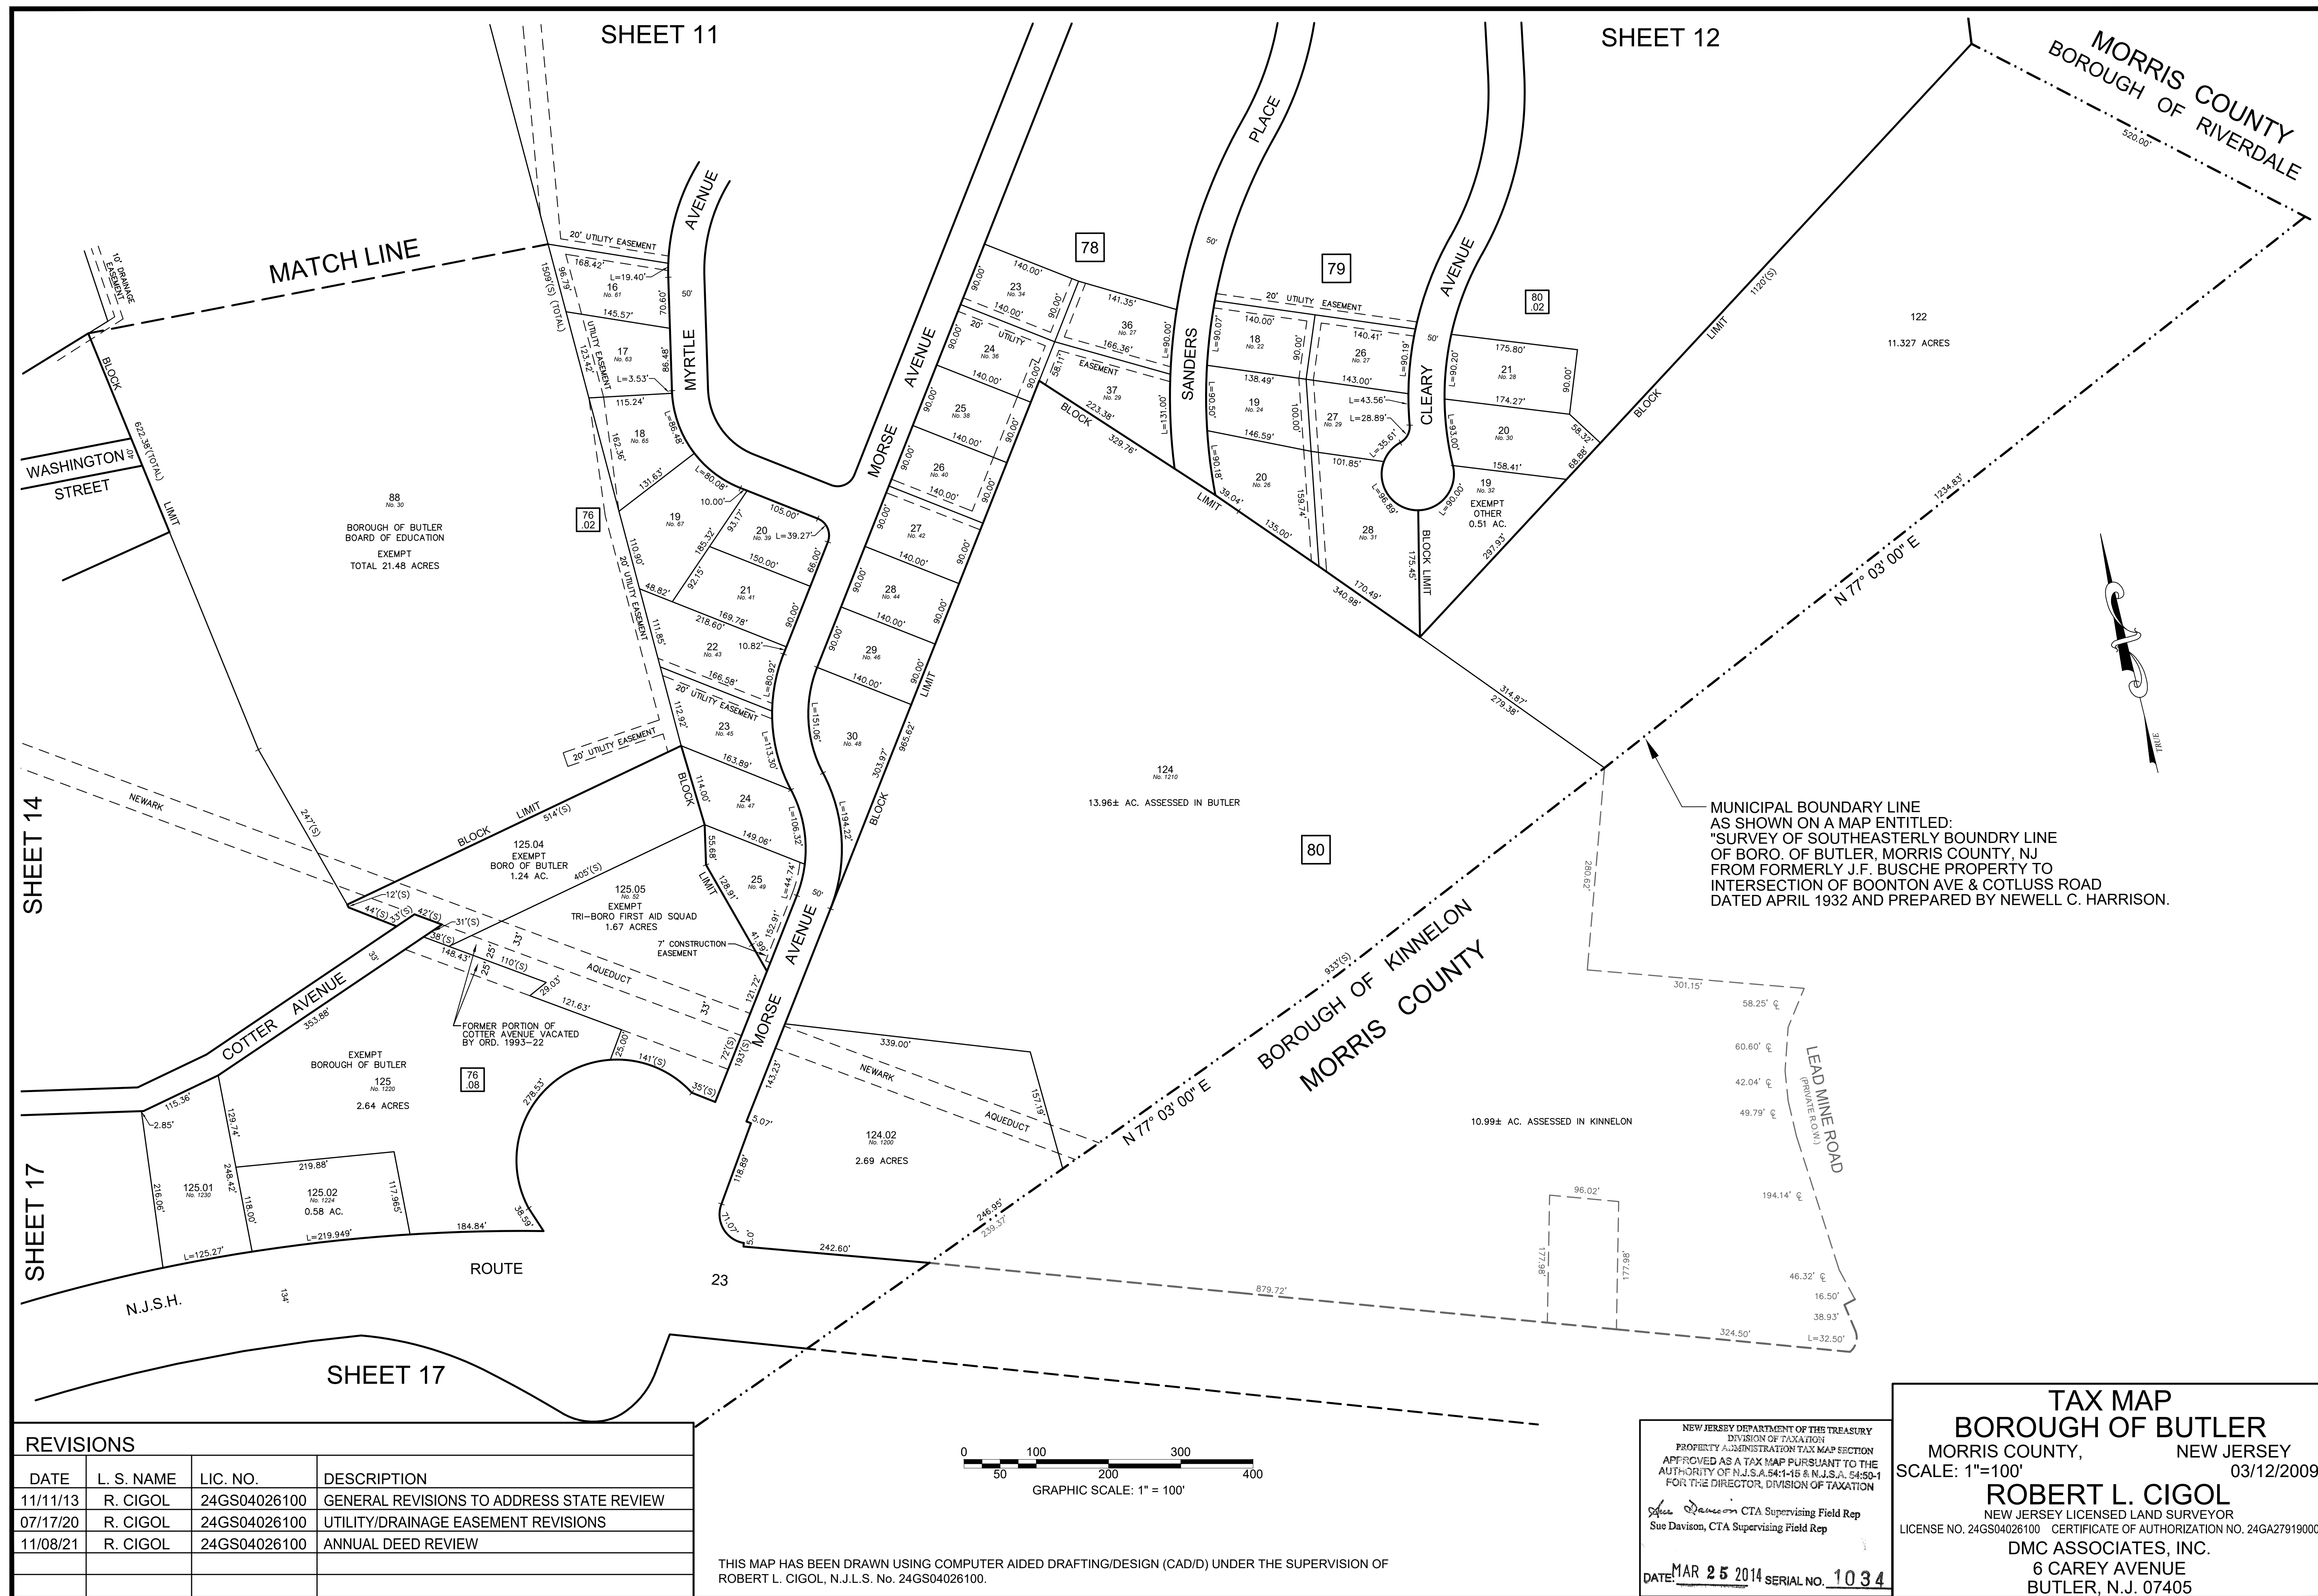

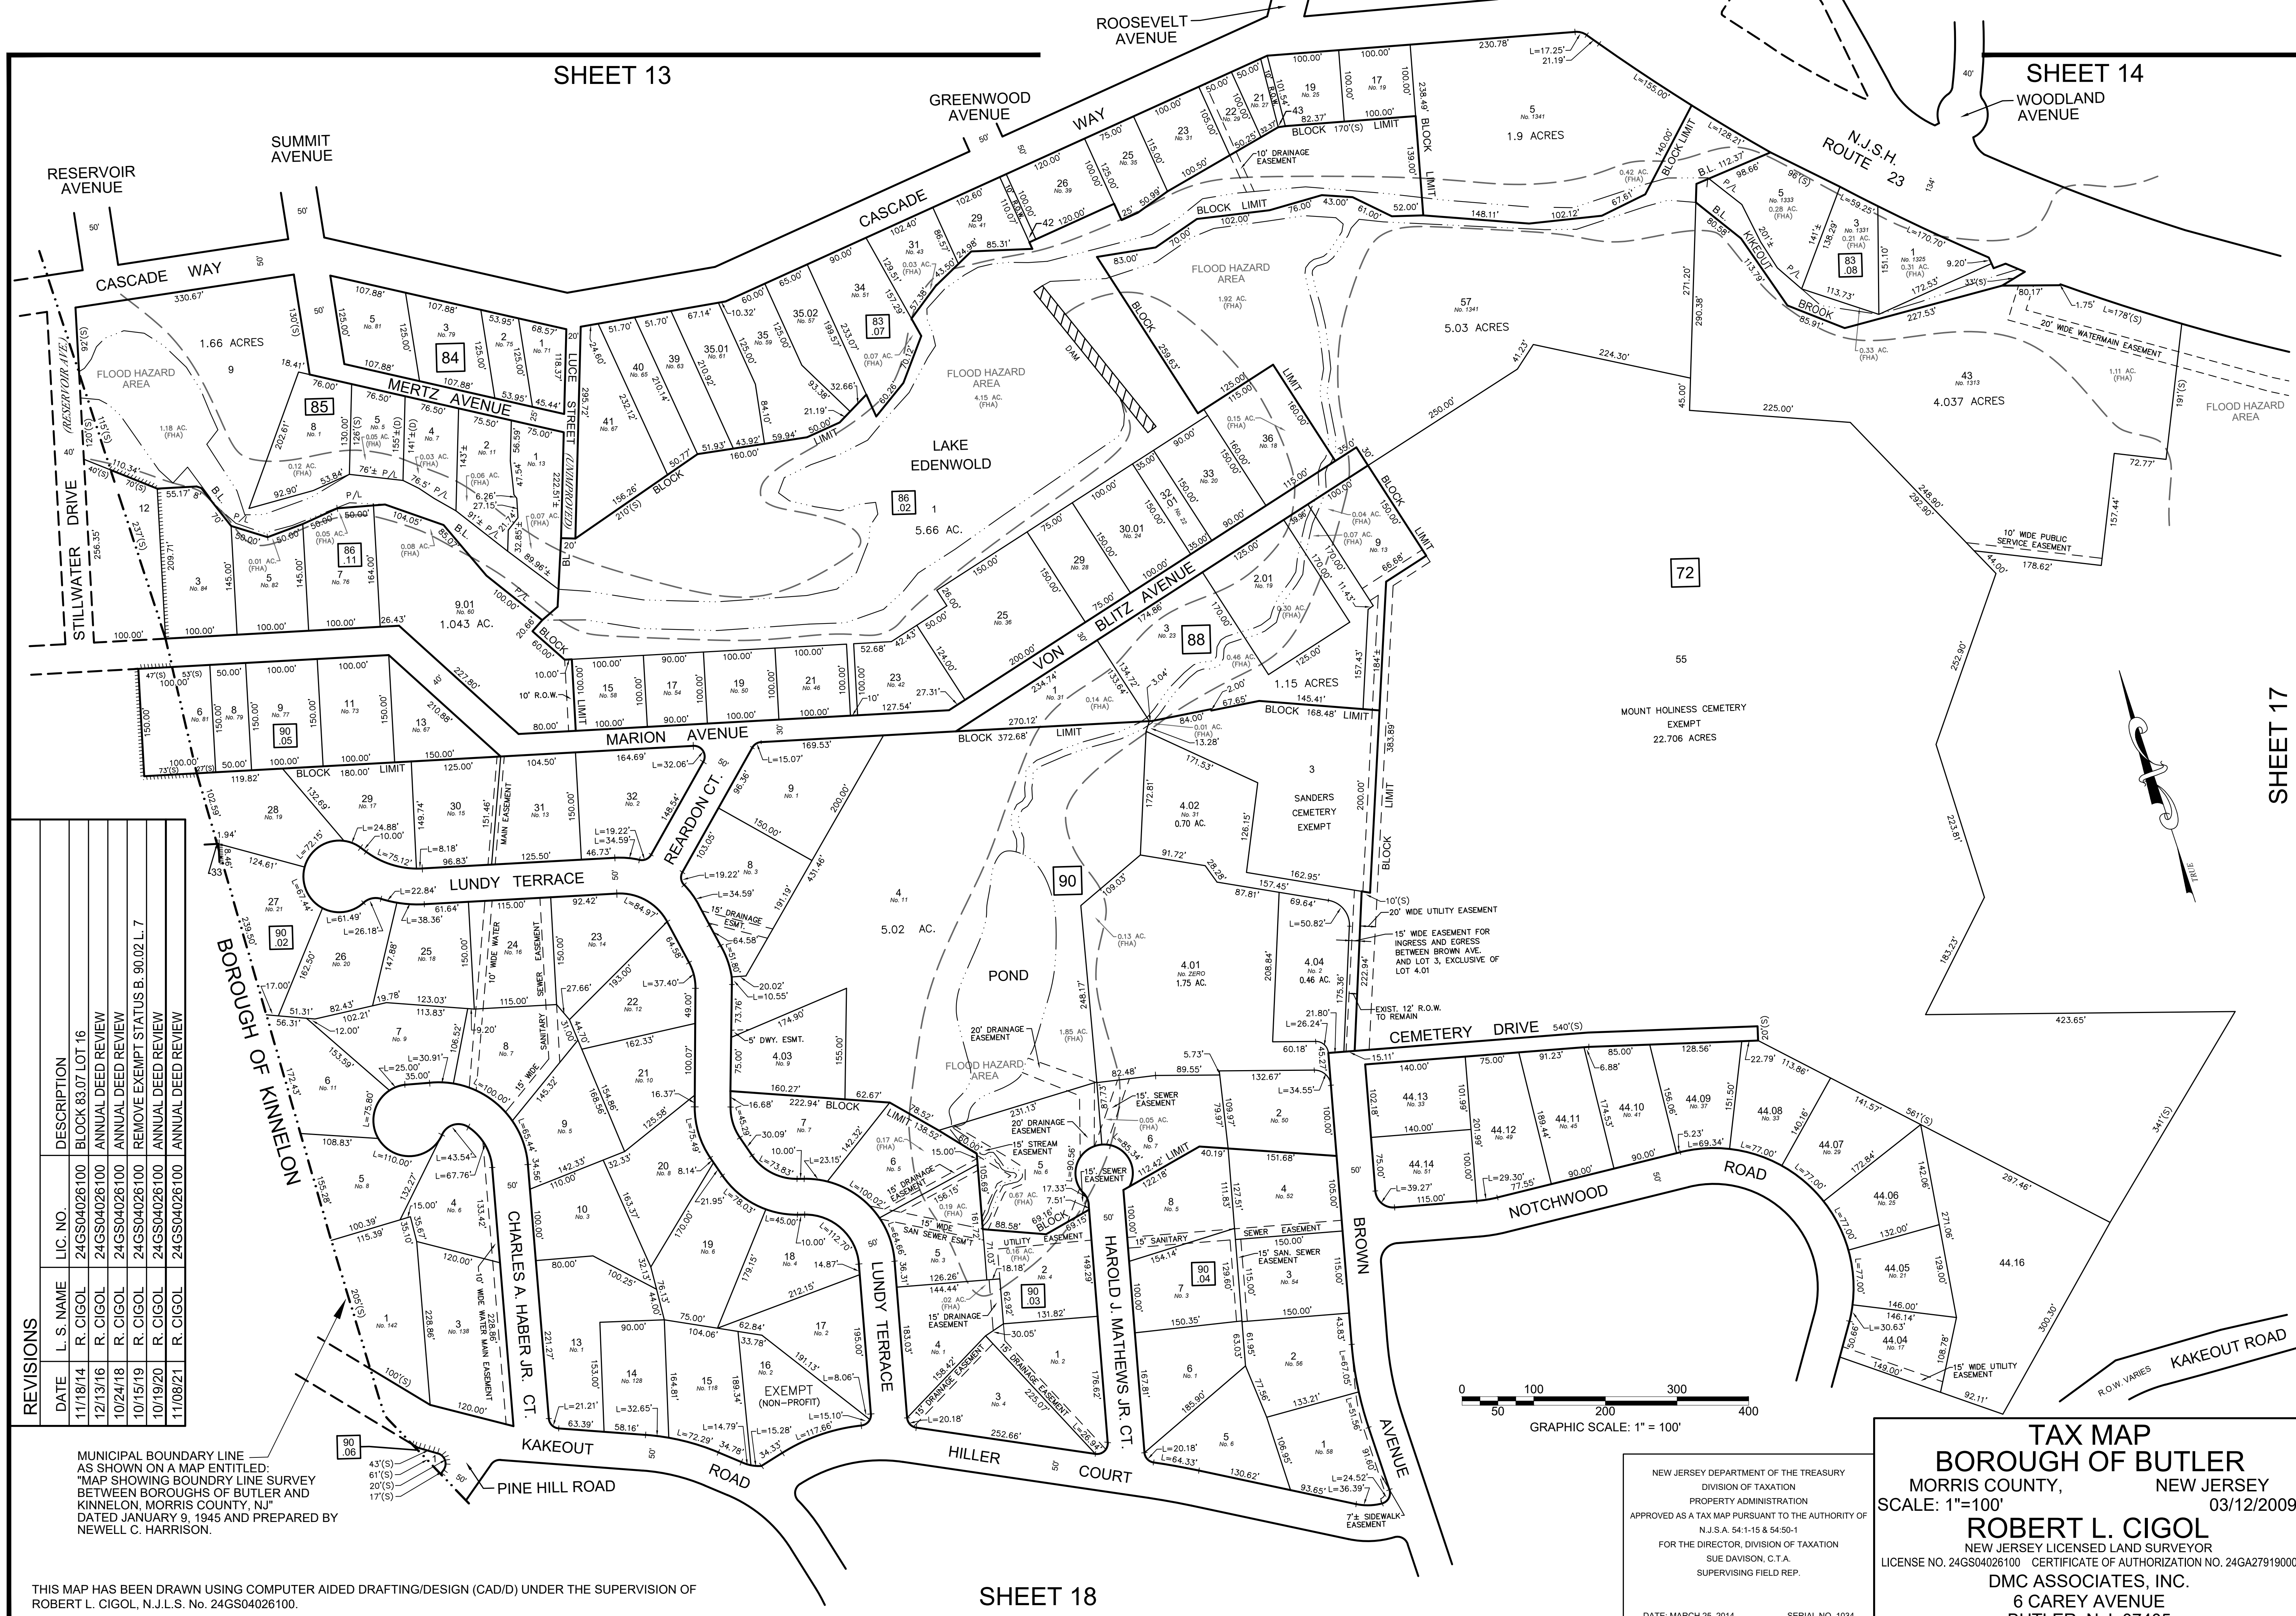

REVISIONS			DATE	L.S. NAME	LIC. NO.	DESCRIPTION
			11/18/14	R. CIGOL	24GS04026100	BLOCK 83.07 LOT 16
			12/13/16	R. CIGOL	24GS04026100	ANNUAL DEED REVIEW
			10/24/18	R. CIGOL	24GS04026100	ANNUAL DEED REVIEW
			10/15/19	R. CIGOL	24GS04026100	REMOVE EXEMPT STATUS B. 90.02 L. 7
			10/19/20	R. CIGOL	24GS04026100	ANNUAL DEED REVIEW
			11/08/21	R. CIGOL	24GS04026100	ANNUAL DEED REVIEW


MUNICIPAL BOUNDARY LINE
AS SHOWN ON A MAP ENTITLED:
"MAP SHOWING BOUNDARY LINE SURVEY
BETWEEN BOROUGH OF BUTLER AND
KINNELON, MORRIS COUNTY, NJ"
DATED JANUARY 9, 1945 AND PREPARED BY
NEWELL C. HARRISON.


THIS MAP HAS BEEN DRAWN USING COMPUTER AIDED DRAFTING/DESIGN (CAD/D) UNDER THE SUPERVISION OF
ROBERT L. CIGOL, N.J.L.S. No. 24GS04026100.

SHEET 18

NEW JERSEY DEPARTMENT OF THE TREASURY
DIVISION OF TAXATION
PROPERTY ADMINISTRATION
APPROVED AS A TAX MAP PURSUANT TO THE AUTHORITY OF
N.J.S.A. 54:1-15 & 54:50-1
FOR THE DIRECTOR, DIVISION OF TAXATION
SUE DAVISON, C.T.A.
SUPERVISING FIELD REP.
DATE: MARCH 25, 2014
SERIAL NO. 1034

TAX MAP
BOROUGH OF BUTLER
MORRIS COUNTY, NEW JERSEY
SCALE: 1"=100'
03/12/2009
ROBERT L. CIGOL
NEW JERSEY LICENSED LAND SURVEYOR
LICENSE NO. 24GS04026100
DMC ASSOCIATES, INC.
6 CAREY AVENUE
BUTLER, N.J. 07405

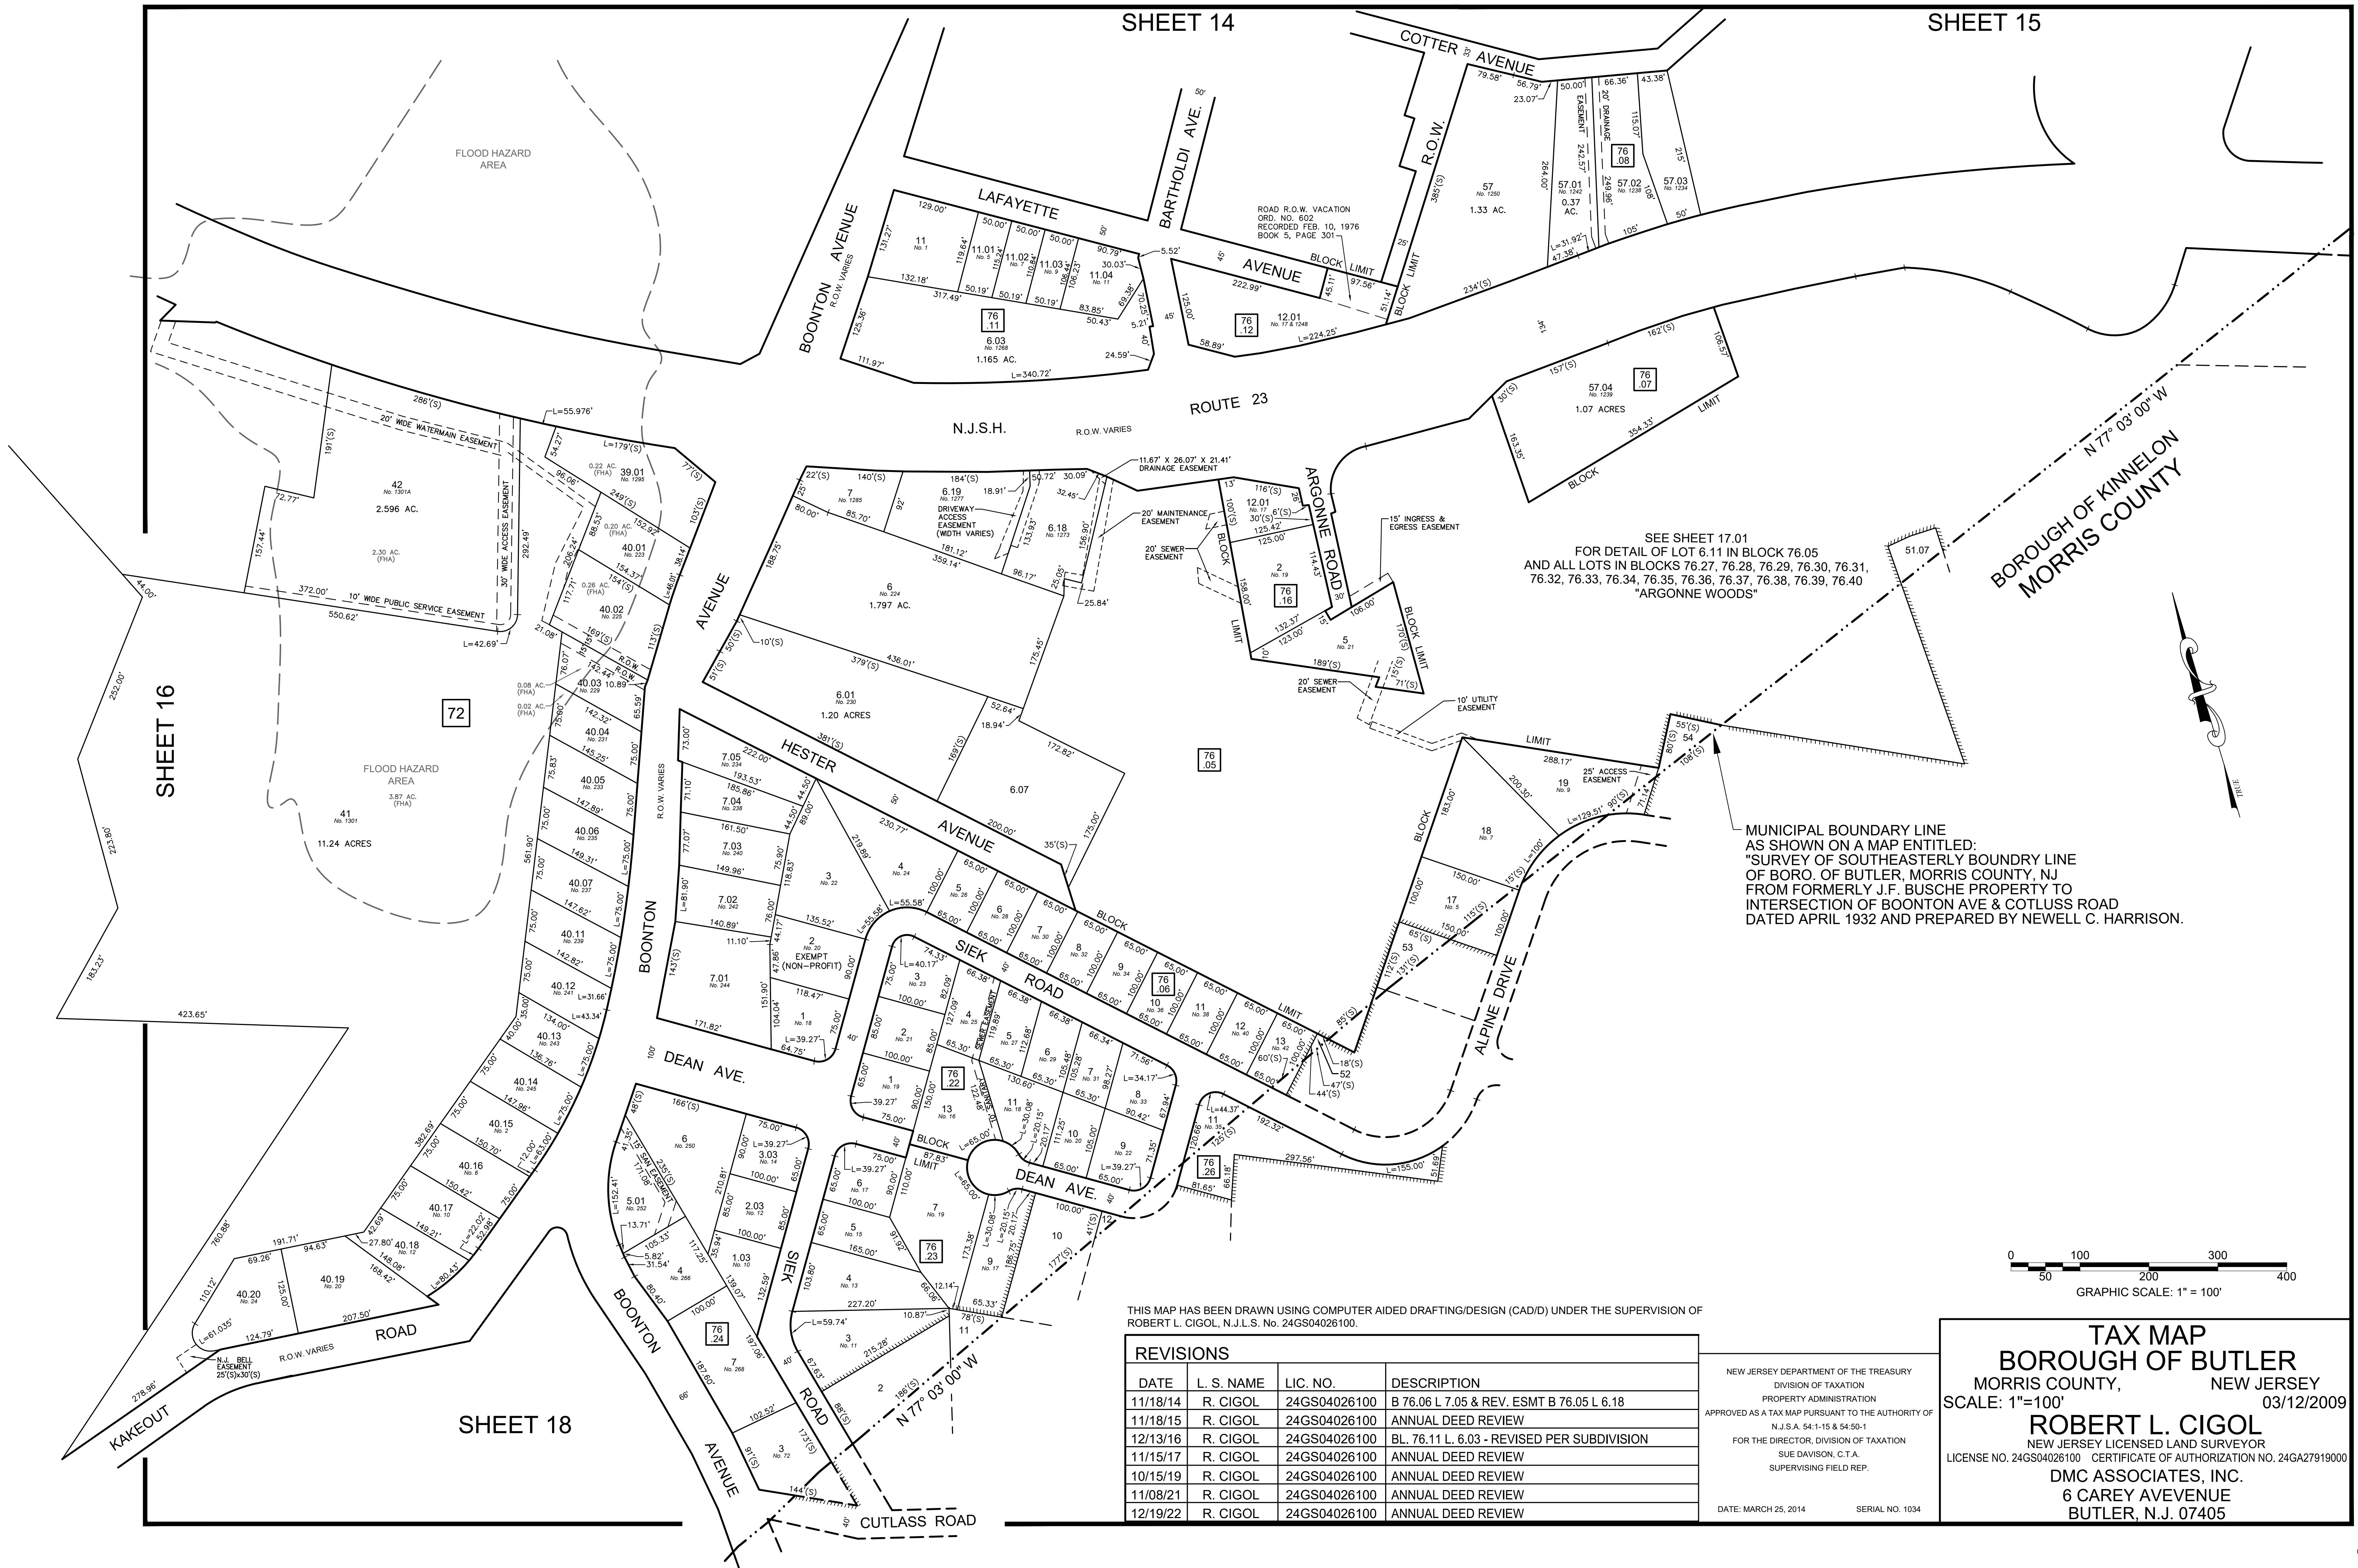

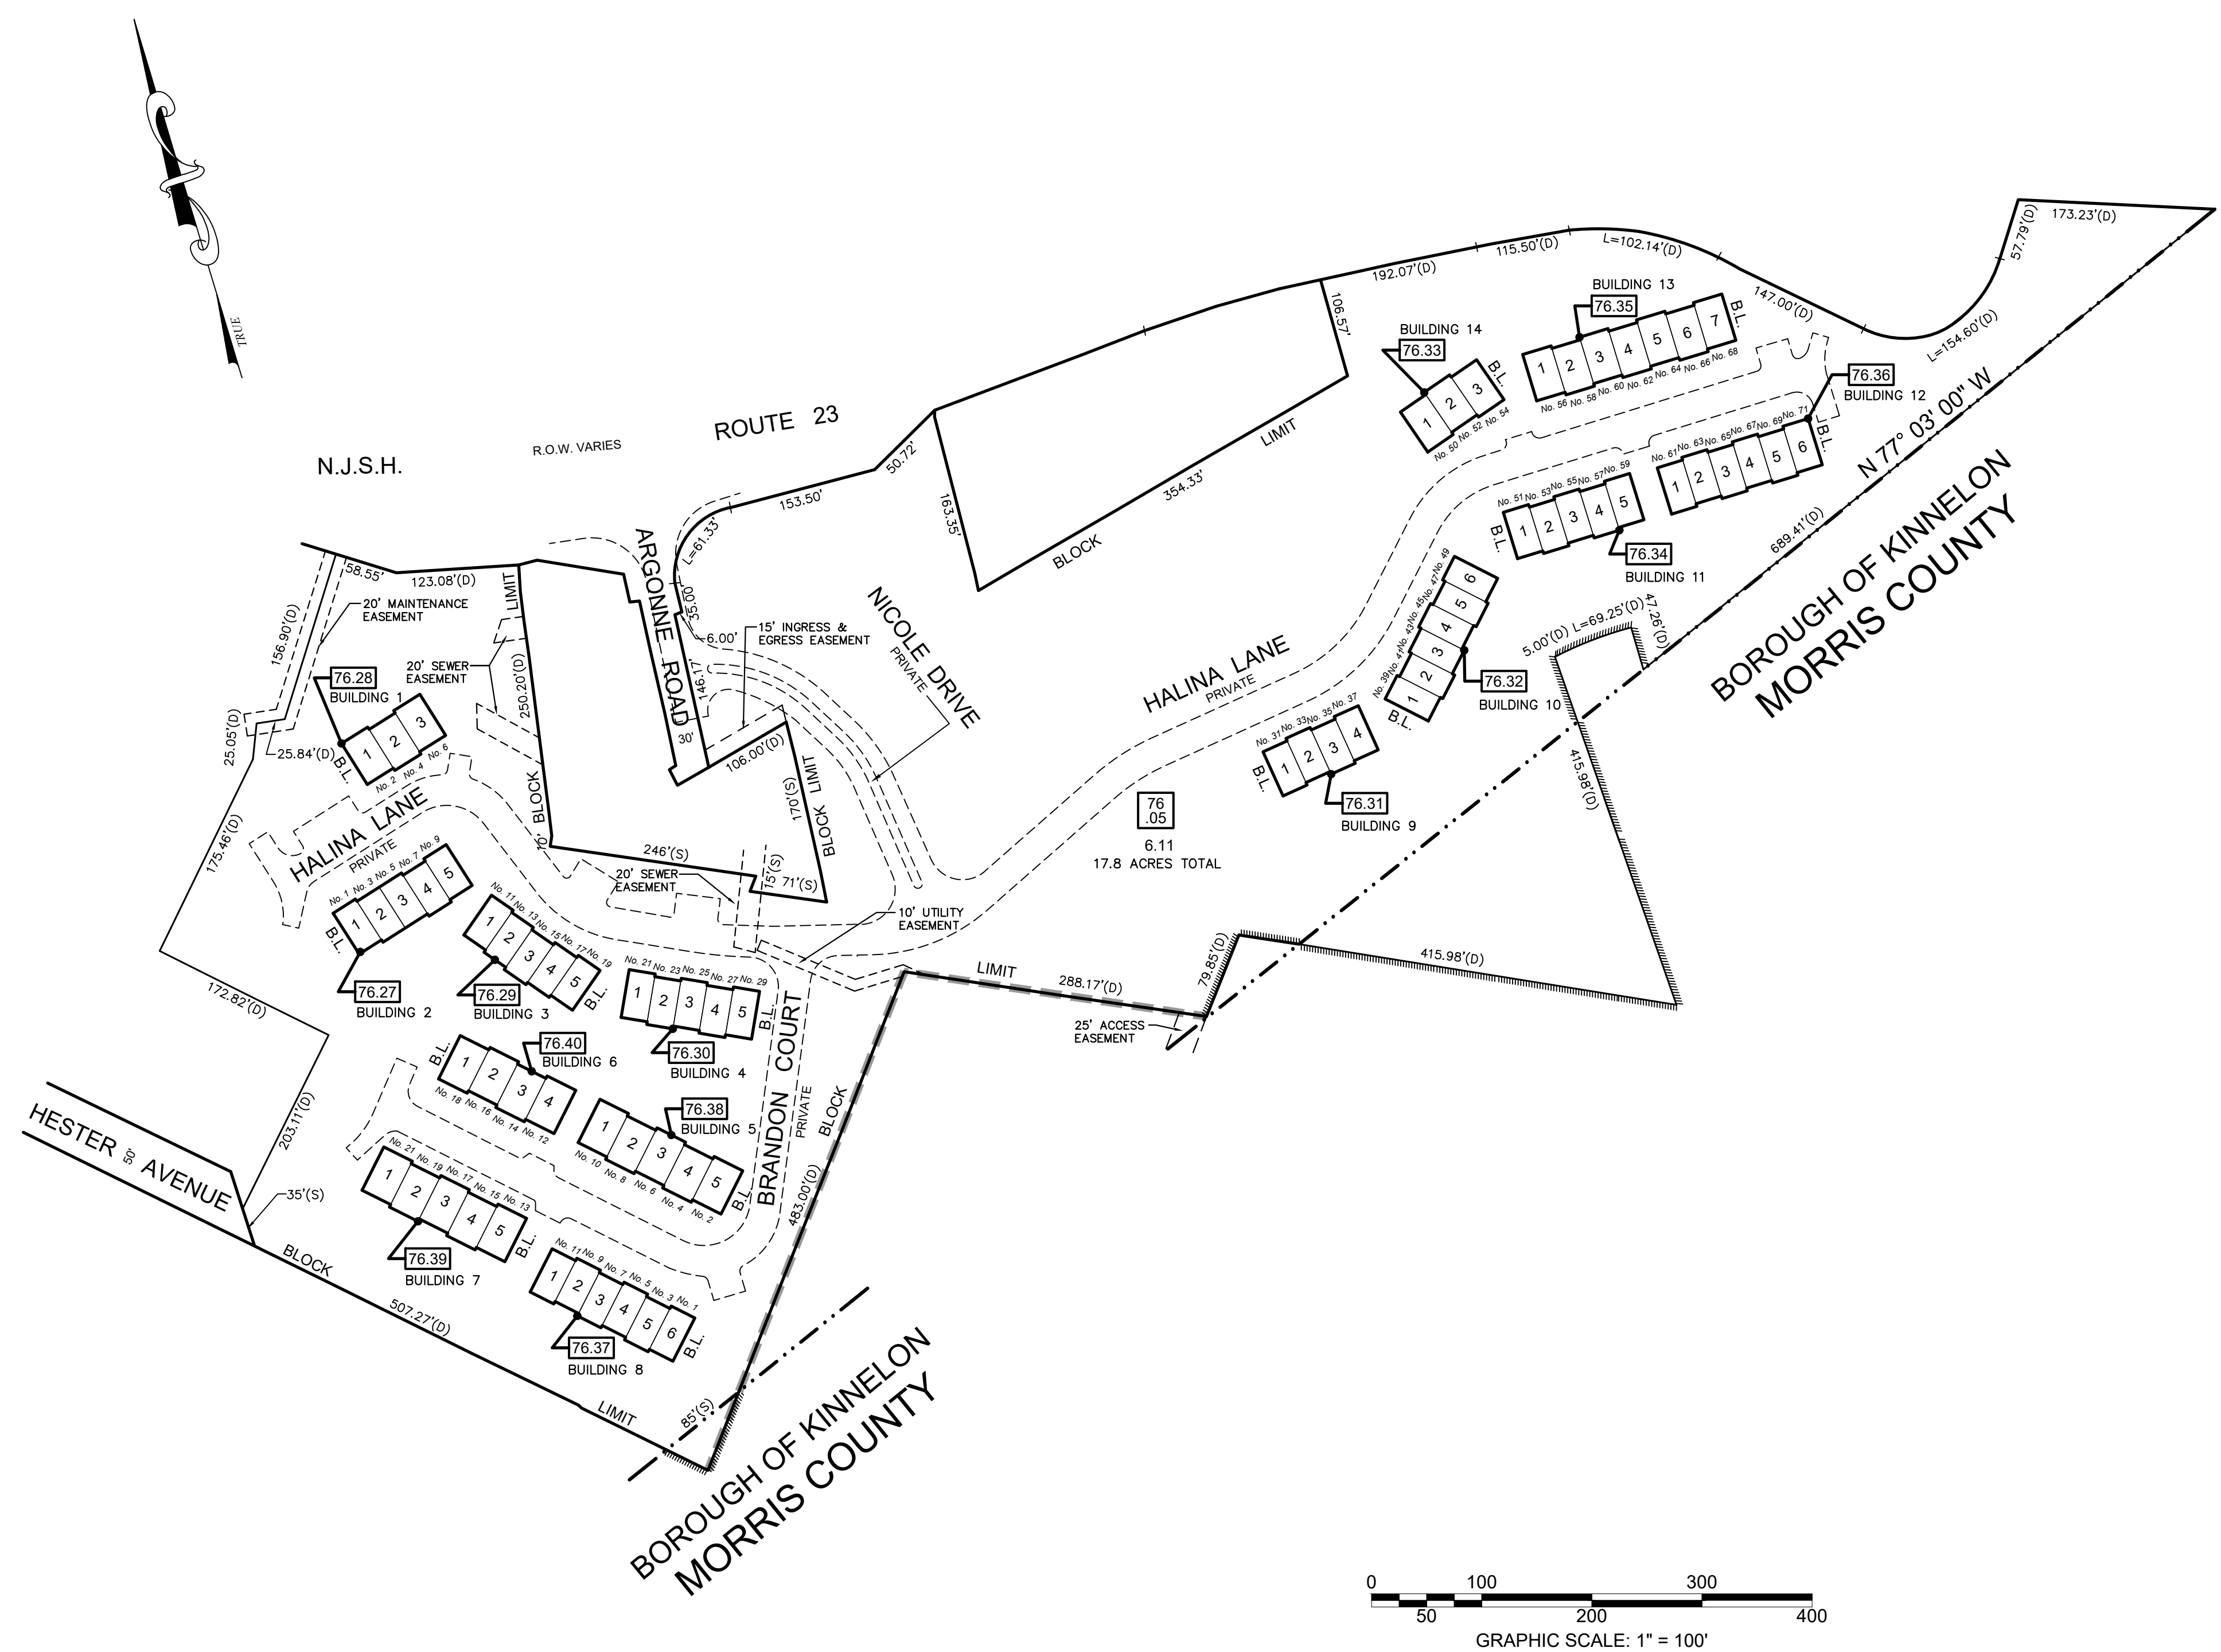

ARGONNE WOODS

BLOCK NUMBER	LOT NUMBER	BUILDING NUMBER	UNIT NUMBER	SQUARE FEET	% INTEREST IN COMMON ELEMENT
76.27	1	2	68	2,205	1.4493
	2		67	2,205	1.4493
	3		66	2,205	1.4493
	4		65	2,205	1.4493
	5		64	2,205	1.4493
76.28	1	1	71	2,141	1.4493
	2		70	2,141	1.4493
	3		69	2,141	1.4493
76.29	1	3	63	2,205	1.4493
	2		62	2,205	1.4493
	3		61	2,205	1.4493
	4		60	2,205	1.4493
	5		59	2,205	1.4493
76.30	1	4	58	2,205	1.4493
	2		57	2,205	1.4493
	3		56	2,205	1.4493
	4		55	2,205	1.4493
	5		54	2,205	1.4493
76.31	1	9	33	2,205	1.4493
	2		32	2,205	1.4493
	3		31	2,205	1.4493
	4		30	2,205	1.4493
76.32	1	10	29	2,205	1.4493
	2		28	2,205	1.4493
	3		27	2,205	1.4493
	4		26	2,205	1.4493
	5		25	2,205	1.4493
	6		24	2,205	1.4493
76.33	1	14	3	2,205	1.4493
	2		4	2,205	1.4493
	3		5	2,205	1.4493
76.34	1	11	23	2,205	1.4493
	2		22	2,205	1.4493
	3		21	2,205	1.4493
	4		20	2,205	1.4493
	5		19	2,205	1.4493
76.35	1	13	6	2,205	1.4493
	2		7	2,205	1.4493
	3		8	2,205	1.4493
	4		9	2,205	1.4493
	5		10	2,205	1.4493
	6		11	2,205	1.4493
	7		12	2,205	1.4493
76.36	1	12	18	2,205	1.4493
	2		17	2,205	1.4493
	3		16	2,205	1.4493
	4		15	2,205	1.4493
	5		14	2,205	1.4493
	6		13	2,205	1.4493
76.37	1	8	39	2,205	1.4493
	2		38	2,205	1.4493
	3		37	2,205	1.4493
	4		36	2,205	1.4493
	5		35	2,205	1.4493
	6		34	2,205	1.4493
76.38	1	5	49	2,205	1.4493
	2		50	2,205	1.4493
	3		51	2,205	1.4493
	4		52	2,205	1.4493
	5		53	2,205	1.4493
76.39	1	7	44	2,205	1.4493
	2		43	2,205	1.4493
	3		42	2,205	1.4493
	4		41	2,205	1.4493
	5		40	2,205	1.4493
76.40	1	6	45	2,205	1.4493
	2		46	2,205	1.4493
	3		47	2,205	1.4493
	4		48	2,205	1.4493

THIS MAP HAS BEEN DRAWN USING COMPUTER AIDED DRAFTING/DESIGN (CAD/D) UNDER THE SUPERVISION OF ROBERT L. CIGOL, N.J.L.S. No. 24GS04026100.

REVISIONS			
DATE	L. S. NAME	LIC. NO.	DESCRIPTION
11/11/13	R. CIGOL	24GS04026100	GENERAL REVISIONS TO ADDRESS STATE REVIEW
11/18/14	R. CIGOL	24GS04026100	BLOCK 76.05 LOT 6.11 - UTILITY EASEMENT

NEW JERSEY DEPARTMENT OF THE TREASURY
DIVISION OF TAXATION
PROPERTY ADMINISTRATION
APPROVED AS A TAX MAP PURSUANT TO THE AUTHORITY OF
N.J.S.A. 54:1-15 & 54:50-1
FOR THE DIRECTOR, DIVISION OF TAXATION
SUE DAVISON, C.T.A.
SUPERVISING FIELD REP.

DATE: MARCH 25, 2014 SERIAL NO. 1034

TAX MAP
BOROUGH OF BUTLER
MORRIS COUNTY, NEW JERSEY
SCALE: 1"=100' 03/22/2010
ROBERT L. CIGOL
NEW JERSEY LICENSED LAND SURVEYOR
LICENSE NO. 24GS04026100 CERTIFICATE OF AUTHORIZATION NO. 24GA27919000
DMC ASSOCIATES, INC.
6 CAREY AVENUE
BUTLER, N.J. 07405

